

## **APPENDIX 1**

### Drawings

<b>4467/101</b>	Site Plan
<b>4467/102</b>	Potential Tree Planting Opportunities - Landowners
<b>4467/103</b>	Habitat Survey Plan
<b>4467/401</b>	Drainage – Existing Survey
<b>4467/402</b>	Drainage – Proposed Management Works
<b>4467/601</b>	Woodland Condition Survey
<b>4467/602</b>	Paths and Access
<b>4467/603</b>	Key Site Assets
<b>4467/604</b>	Proposed Management Works
<b>4467/605</b>	Access & Enhancements – Proposed Management Works



Easter Inch Moss  
& Seafeld Law  
Local Nature Reserve



National Context


Legend

- Site Boundary
- Potential Tree Planting Opportunities

Dwg No 4467\_101



Site Plan

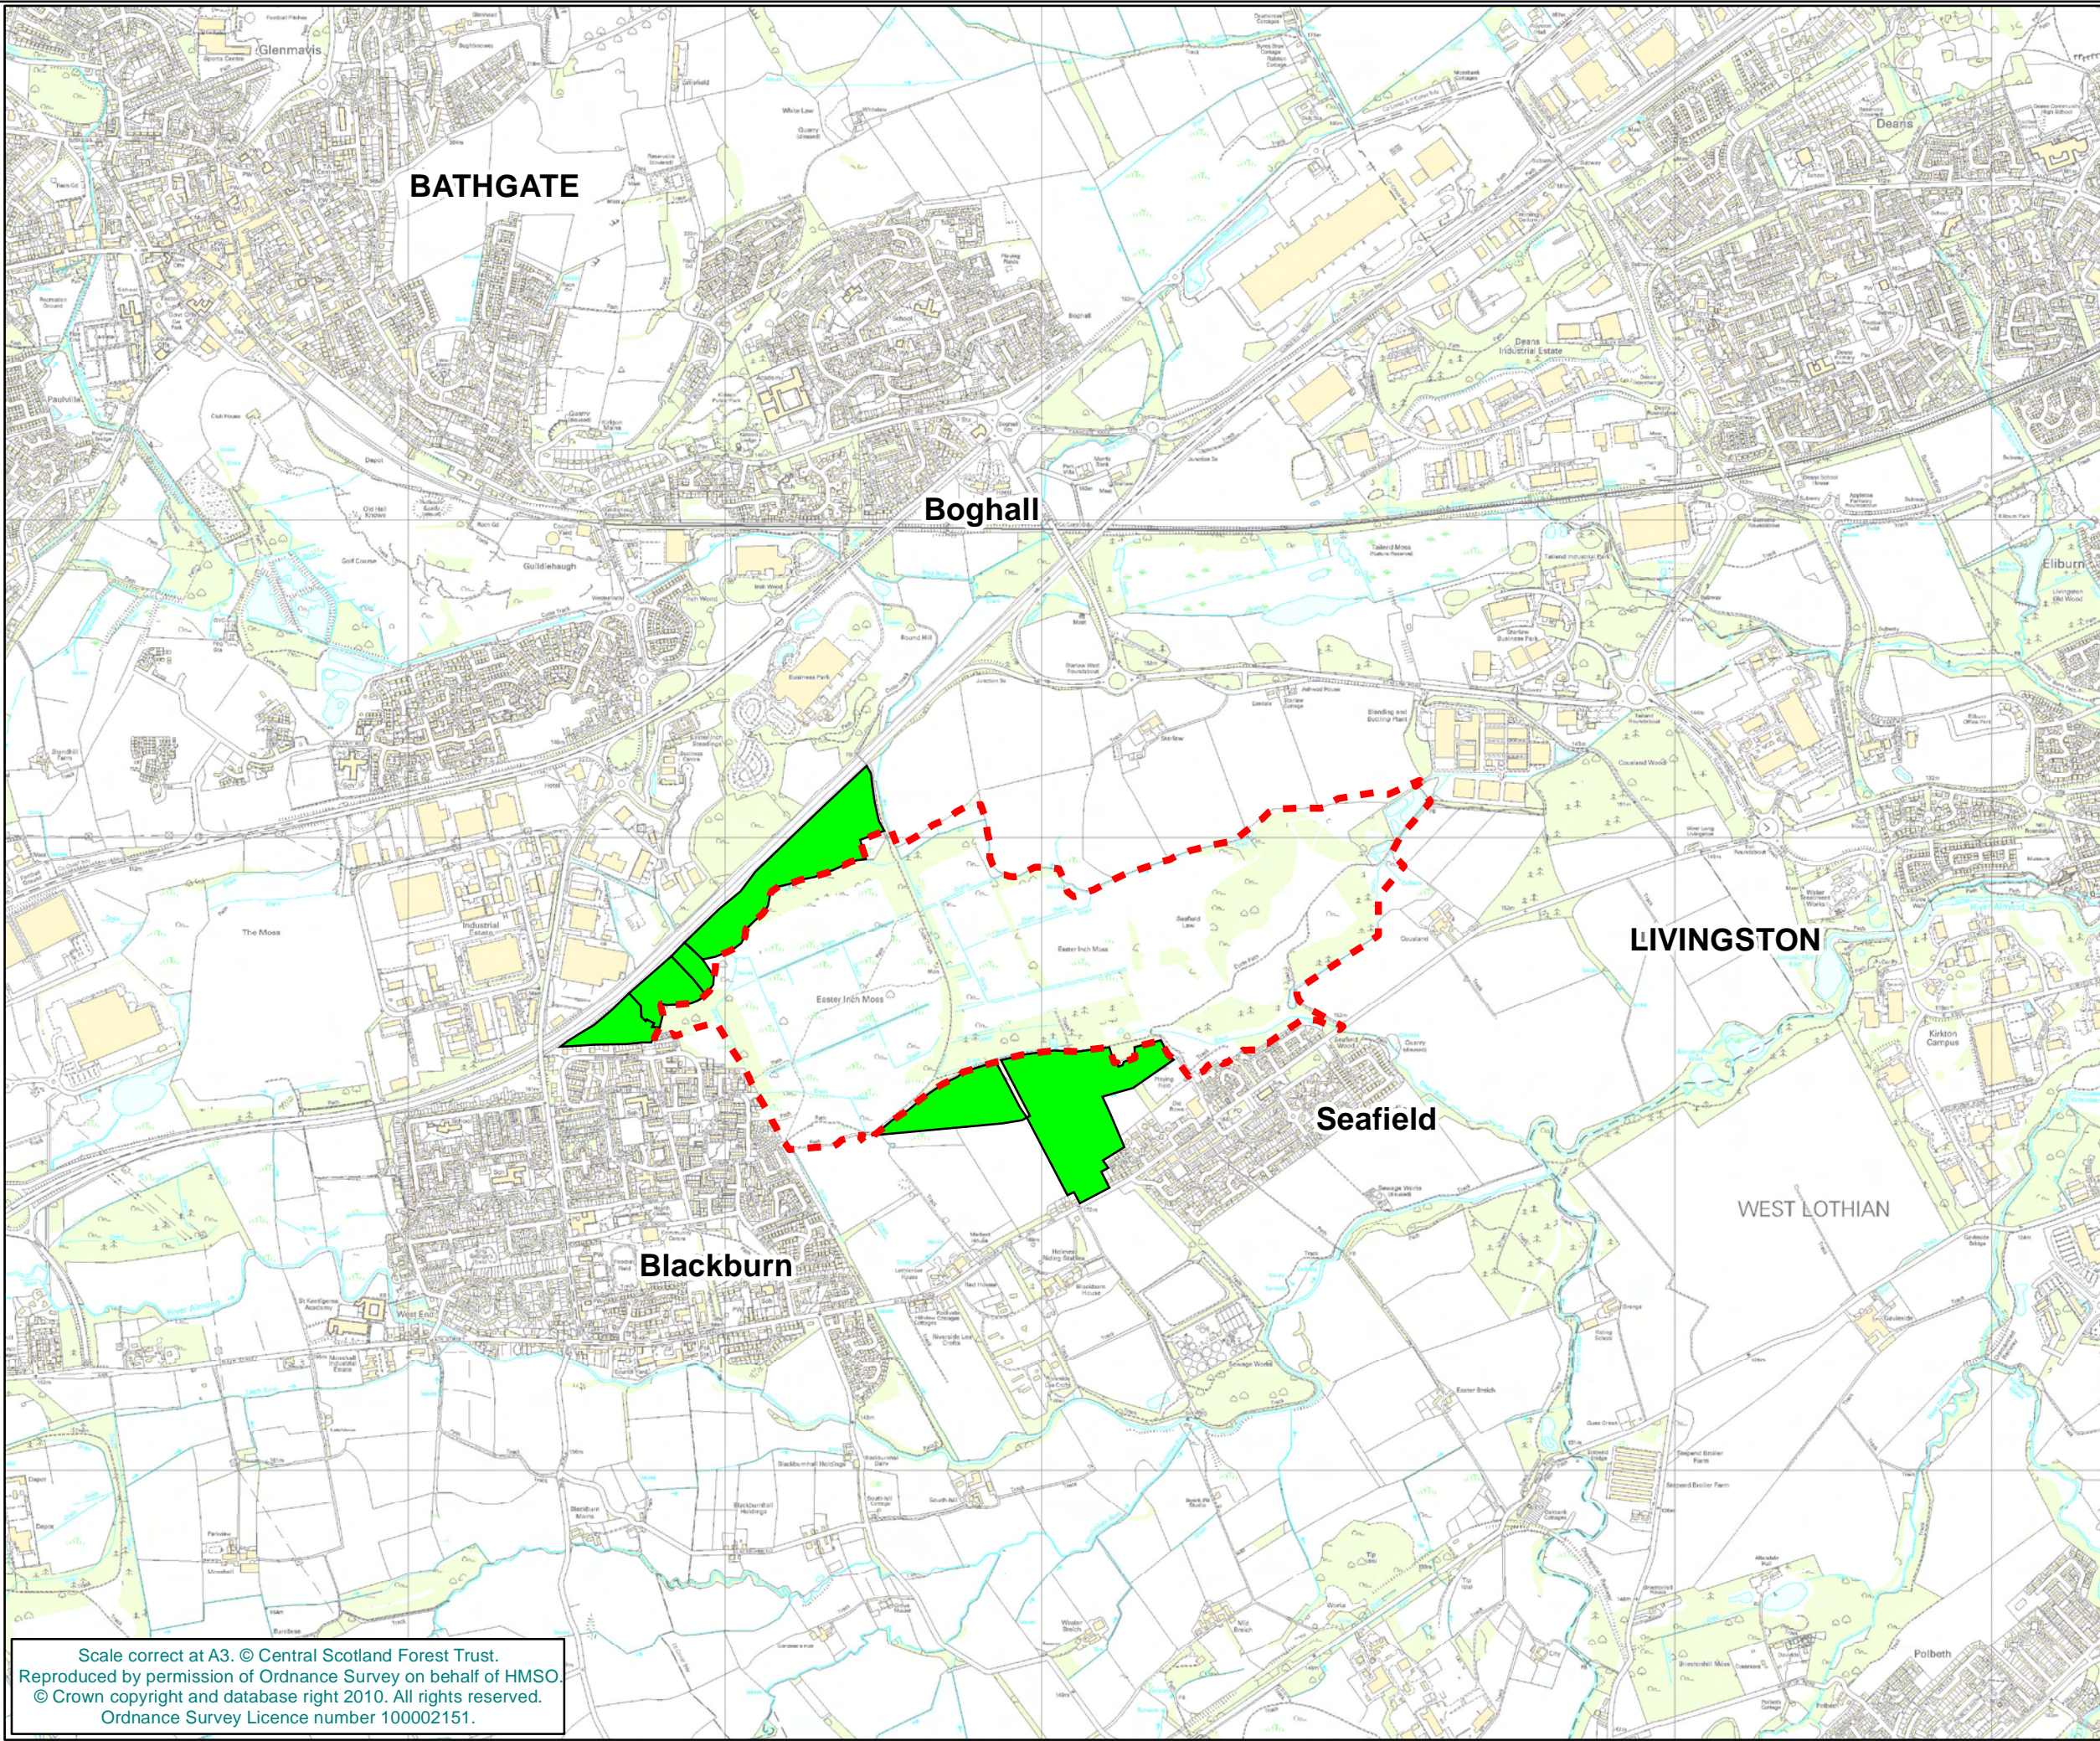

Scale correct at A3. © Central Scotland Forest Trust.  
Reproduced by permission of Ordnance Survey on behalf of HMSO  
© Crown copyright and database right 2010. All rights reserved.  
Ordnance Survey Licence number 100002151.



# Easter Inch Moss & Seafeld Law Local Nature Reserve




## Legend

- Site Boundary
- Scheduled Ancient Monument

## Landowners

- Private Landowner A
- Private Landowner B
- Private Landowner C
- Private Landowner D
- Private Landowner E
- Landowner to be confirmed

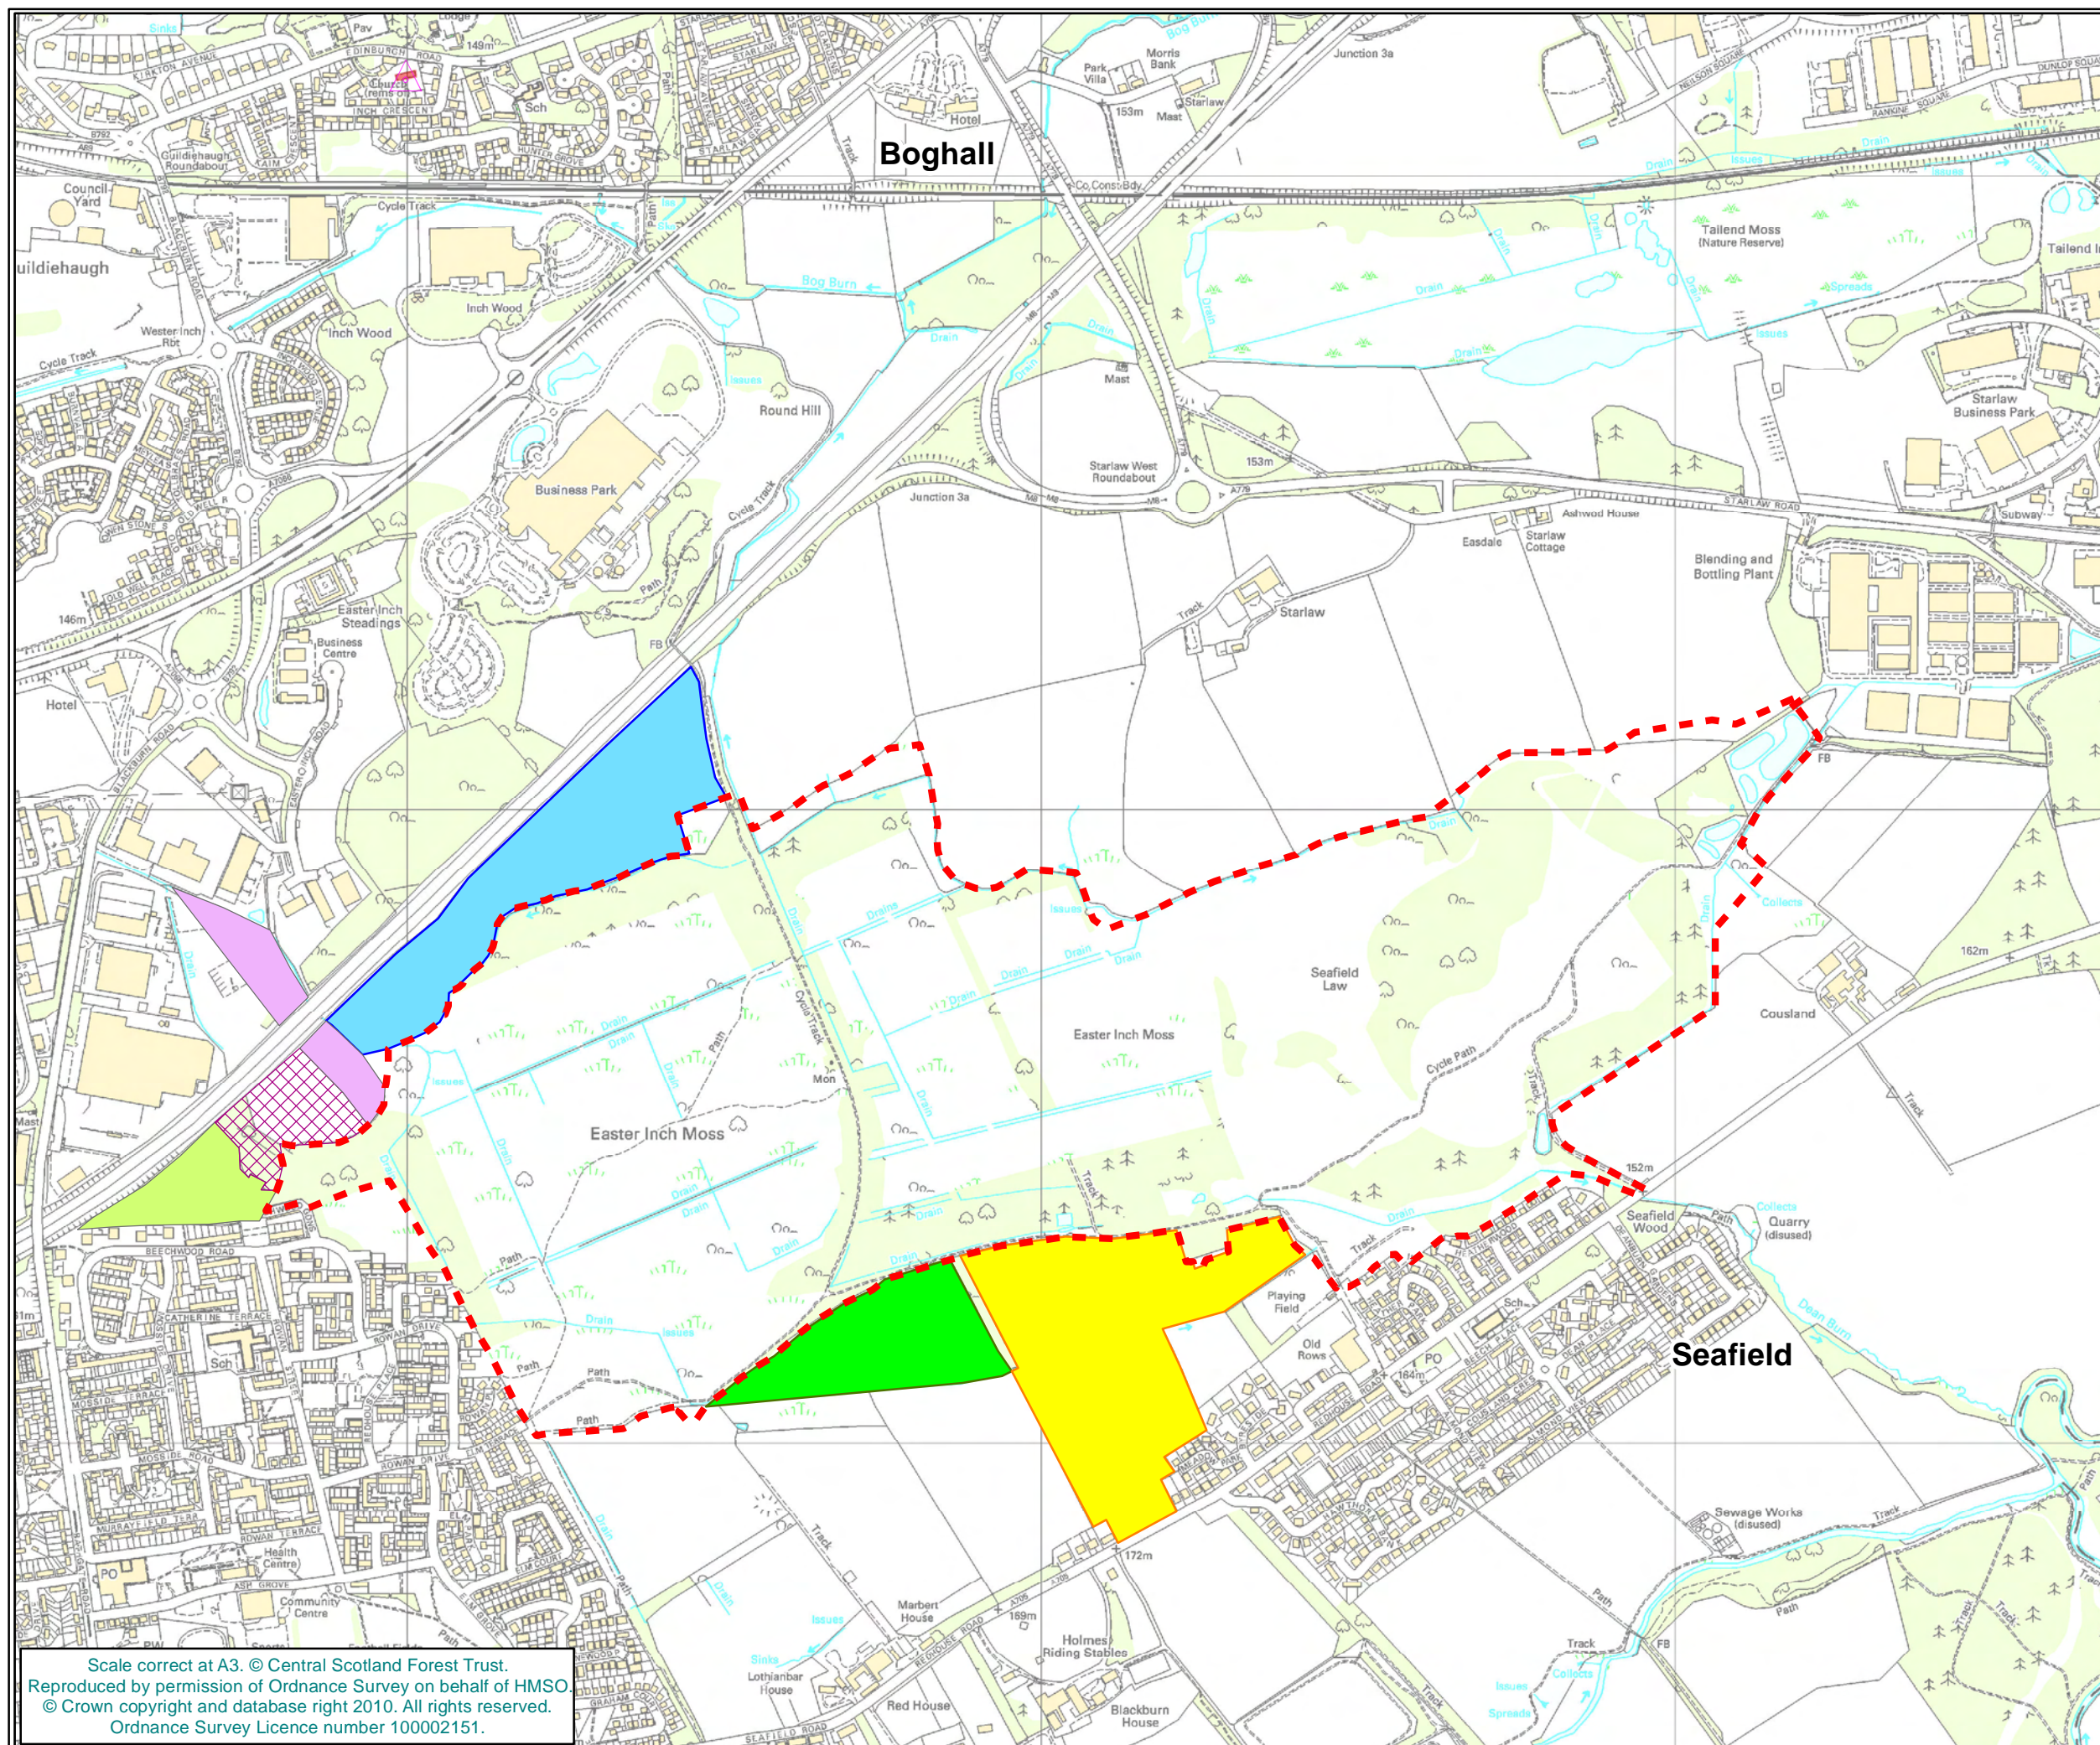

Dwg No 4467\_102



Potential Tree  
Planting Opportunities  
- Landowners -

Scale correct at A3. © Central Scotland Forest Trust.  
Reproduced by permission of Ordnance Survey on behalf of HMSO.  
© Crown copyright and database right 2010. All rights reserved.  
Ordnance Survey Licence number 100002151.



**Easter Inch Moss  
& Seafeld Law  
Local Nature Reserve**



**Legend**

- Site Boundary
- Target Notes & Number
- Existing Access Routes


**Habitat Categories**

- Broad-leaved semi-natural woodland
- Broad-leaved plantation woodland
- Coniferous plantation woodland
- Mixed plantation woodland
- Dense scrub
- Scattered scrub
- Unimproved neutral grassland
- Improved grassland
- Marshy grassland
- Raised bog
- Wet modified bog
- Dry modified bog
- Swamp
- Open water
- Spoil
- Bare ground (tracks)

Dwg No 4467\_103



**Habitat  
Survey Plan**

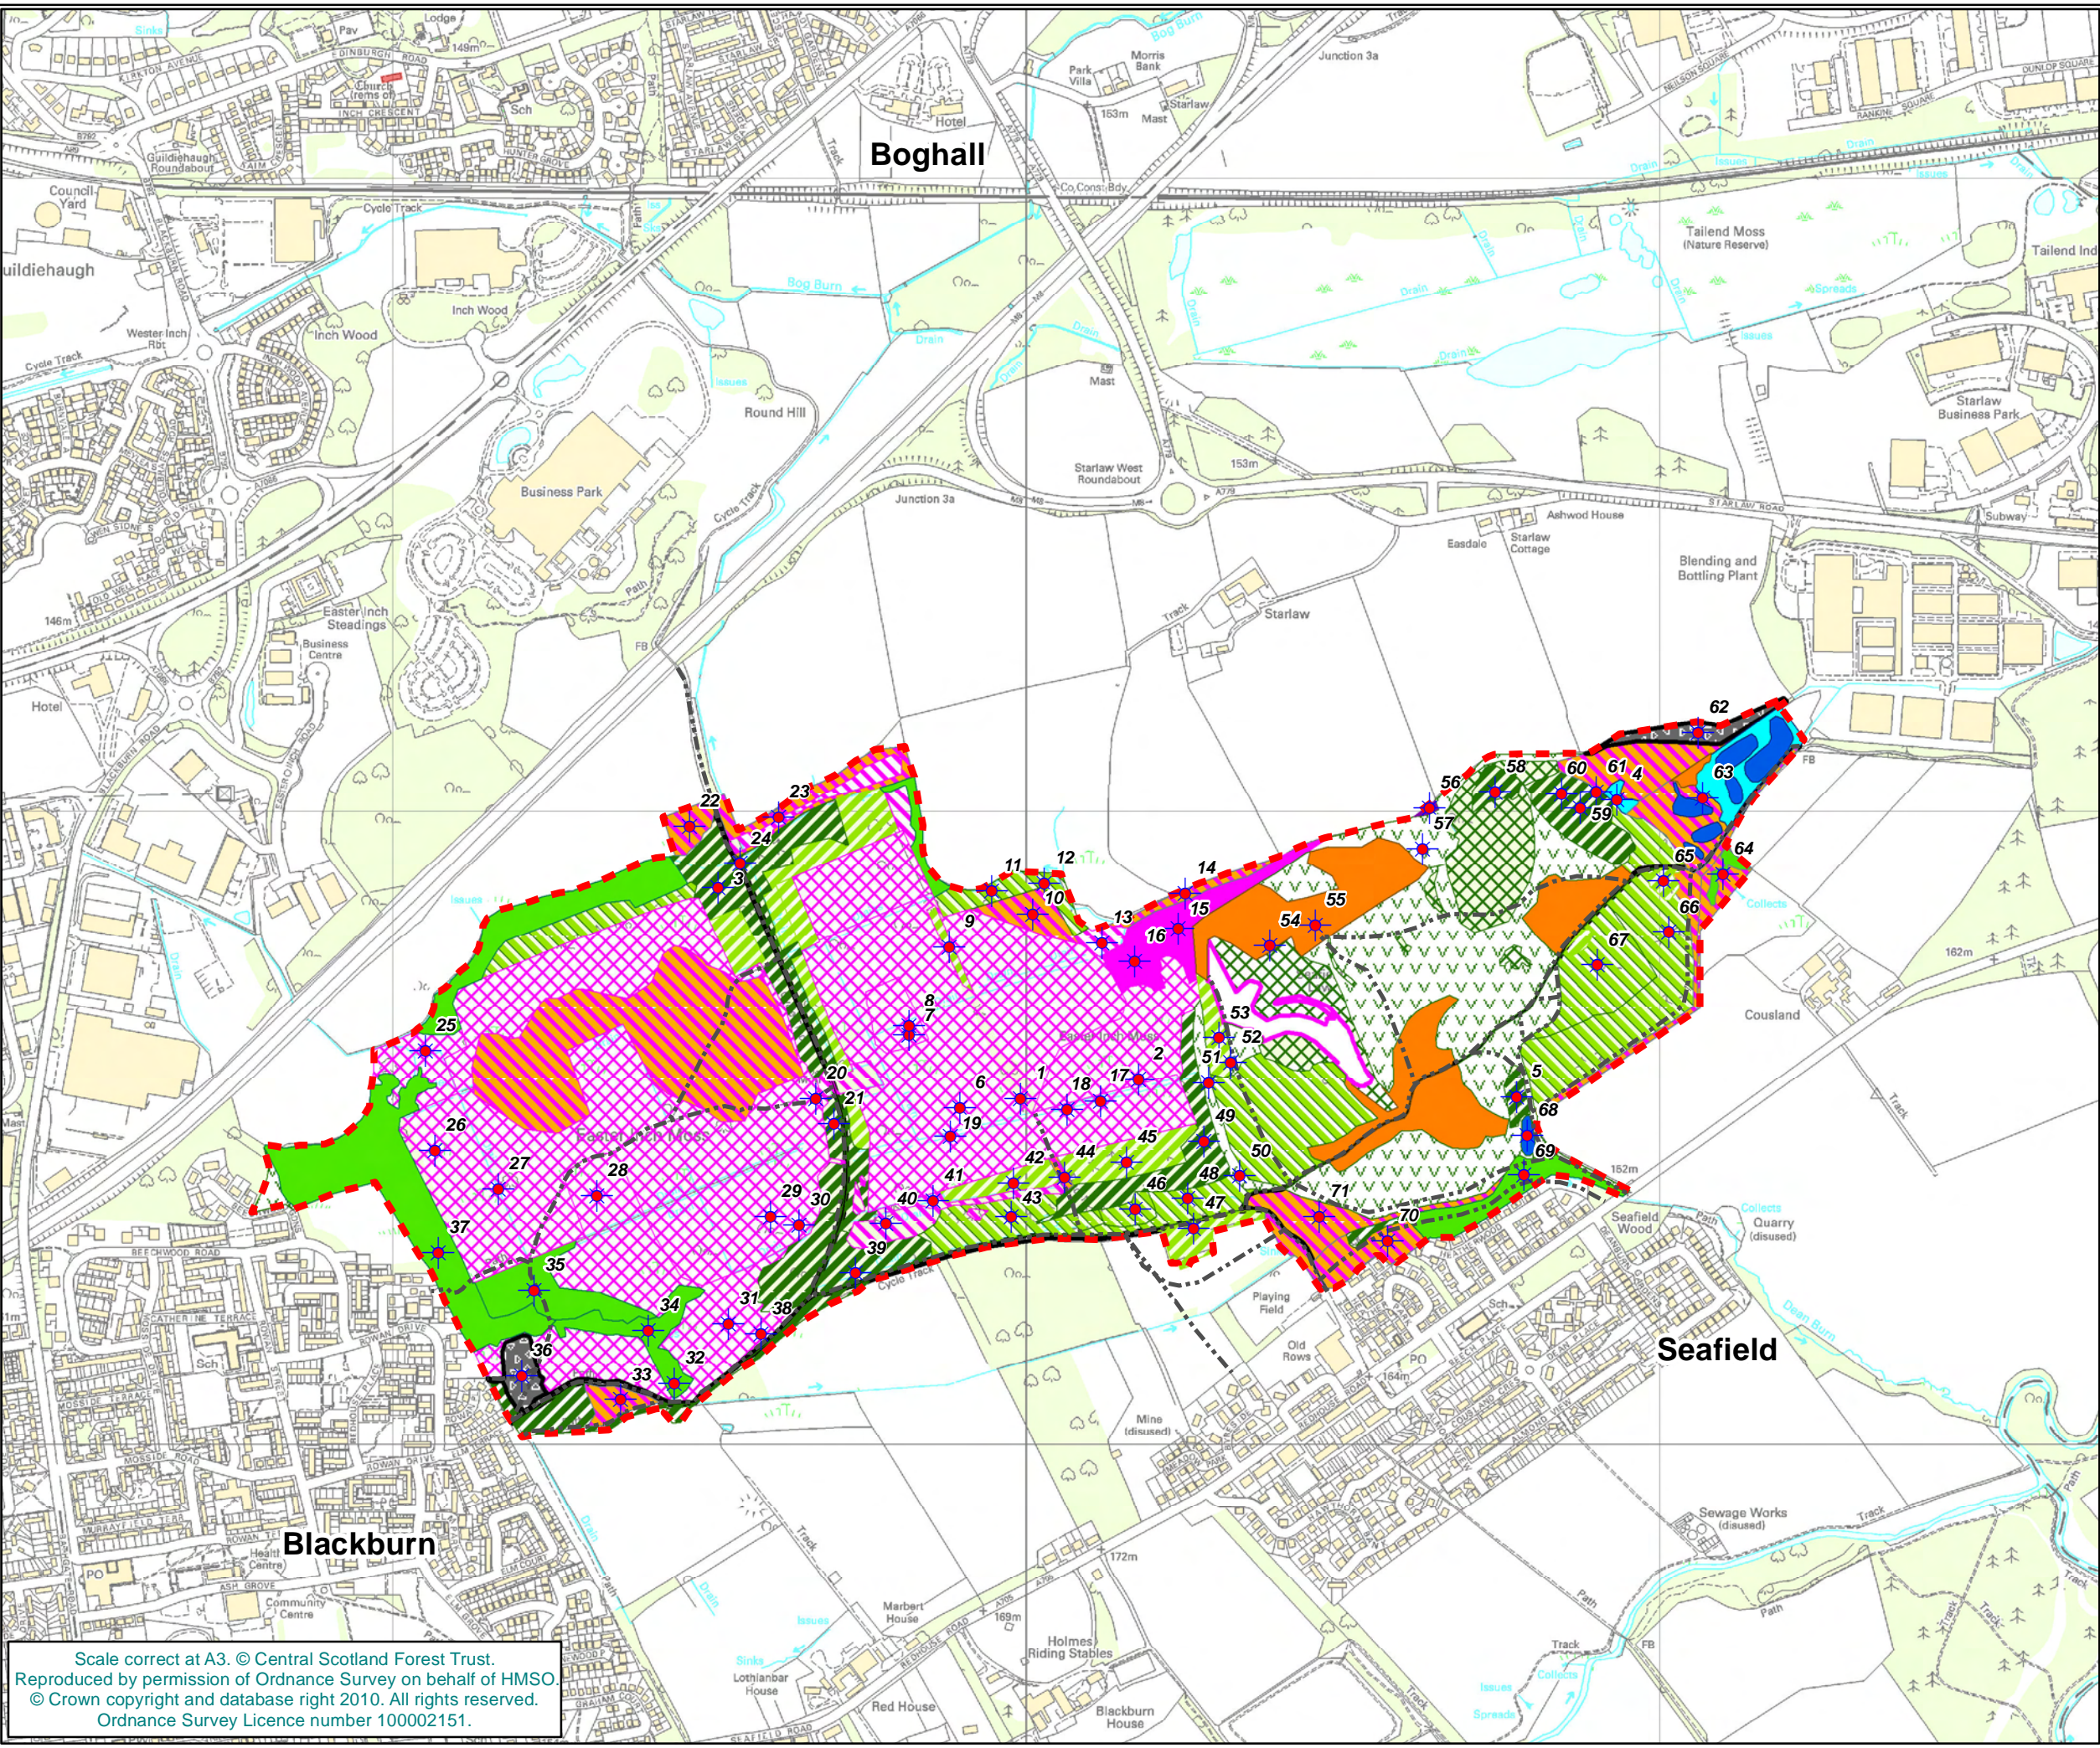

Scale correct at A3. © Central Scotland Forest Trust.  
Reproduced by permission of Ordnance Survey on behalf of HMSO.  
© Crown copyright and database right 2010. All rights reserved.  
Ordnance Survey Licence number 100002151.