

WLC REF: MIRQ0044

Dear Mr McLucas

Please find enclosed copies of plans for an alternative site to the one that was proposed for Croftfoot Farm on 16/06/13.


I would be obliged if you could forward them to the board who are compiling the Local Development Plan or if we need to

complete any forms for this if you would forward them to me as soon as possible as I realise that the deadline is fast approaching.

I am also sending these plans through the post for your attention in case the quality of the attachments is poor.

Thanking you in the meantime.



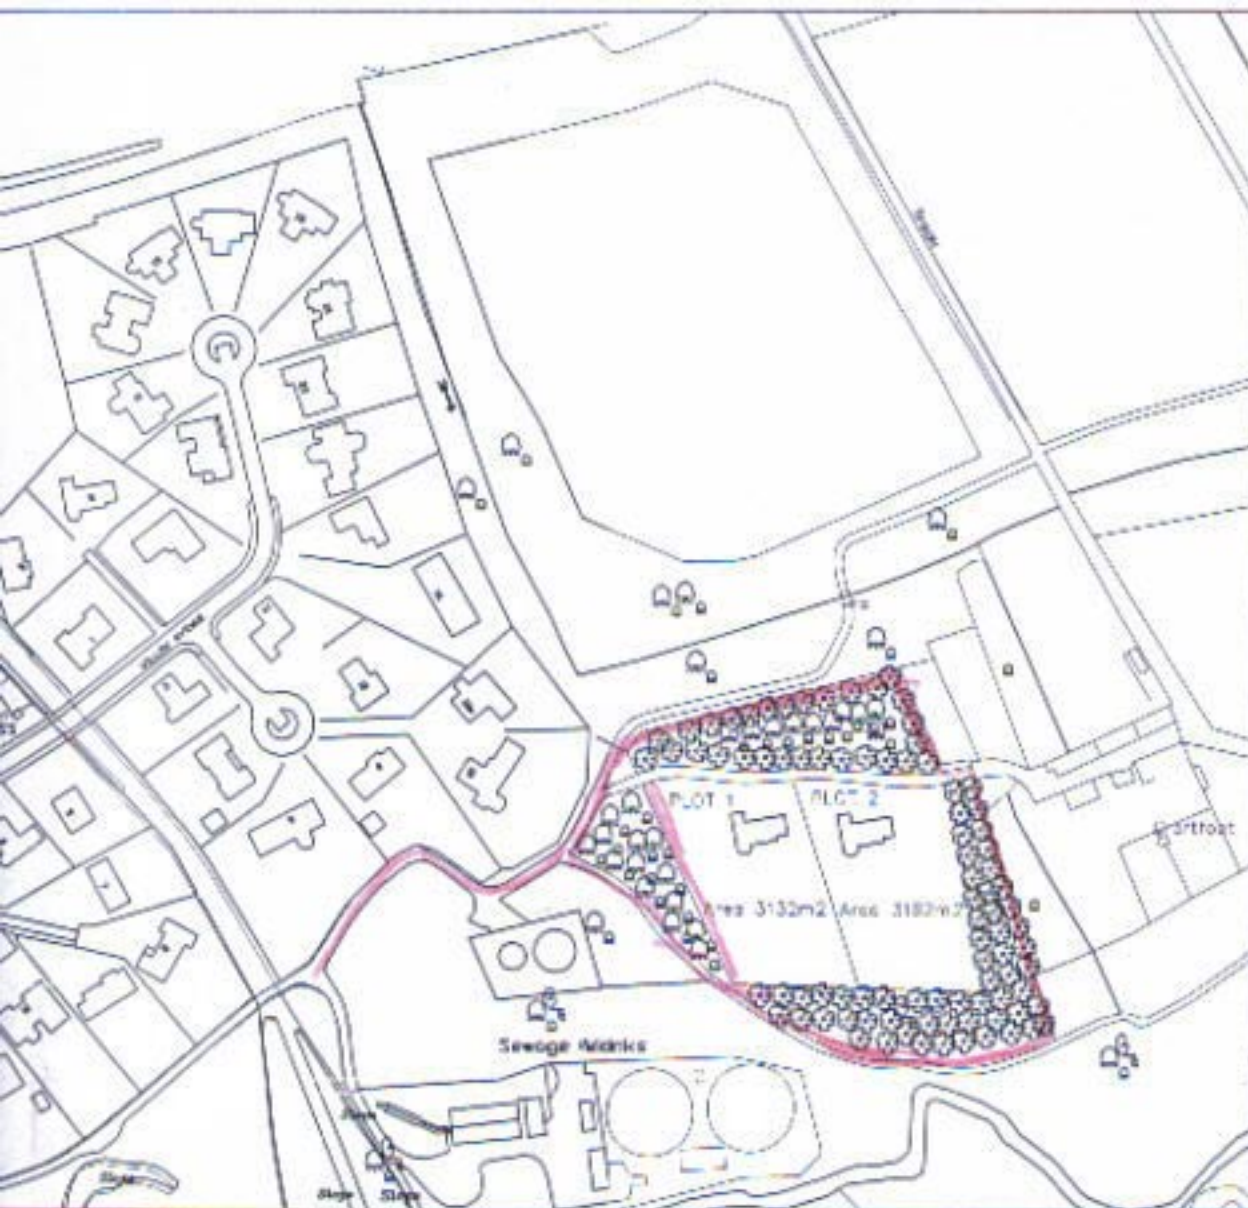

LOCATION PLAN

SCALE 1:2500

2 Plots adjoining  
Cottfoot Farm  
Fauldhouse  
West Lothian

Mr & Mrs I Donald  
Cottfoot Farm  
Fauldhouse  
West Lothian


WD Blair Associates Ltd  
Chartered Surveyors - Chartered Building  
Plot Cottage  
& Fauldhouse Farm  
West Lothian  
West Lothian - EH47 2AG  
Telephone: 0131 608 1111

2 House Plots adjoining

Site & Location Plan

As Shown July 2014

2398Donald/D 1

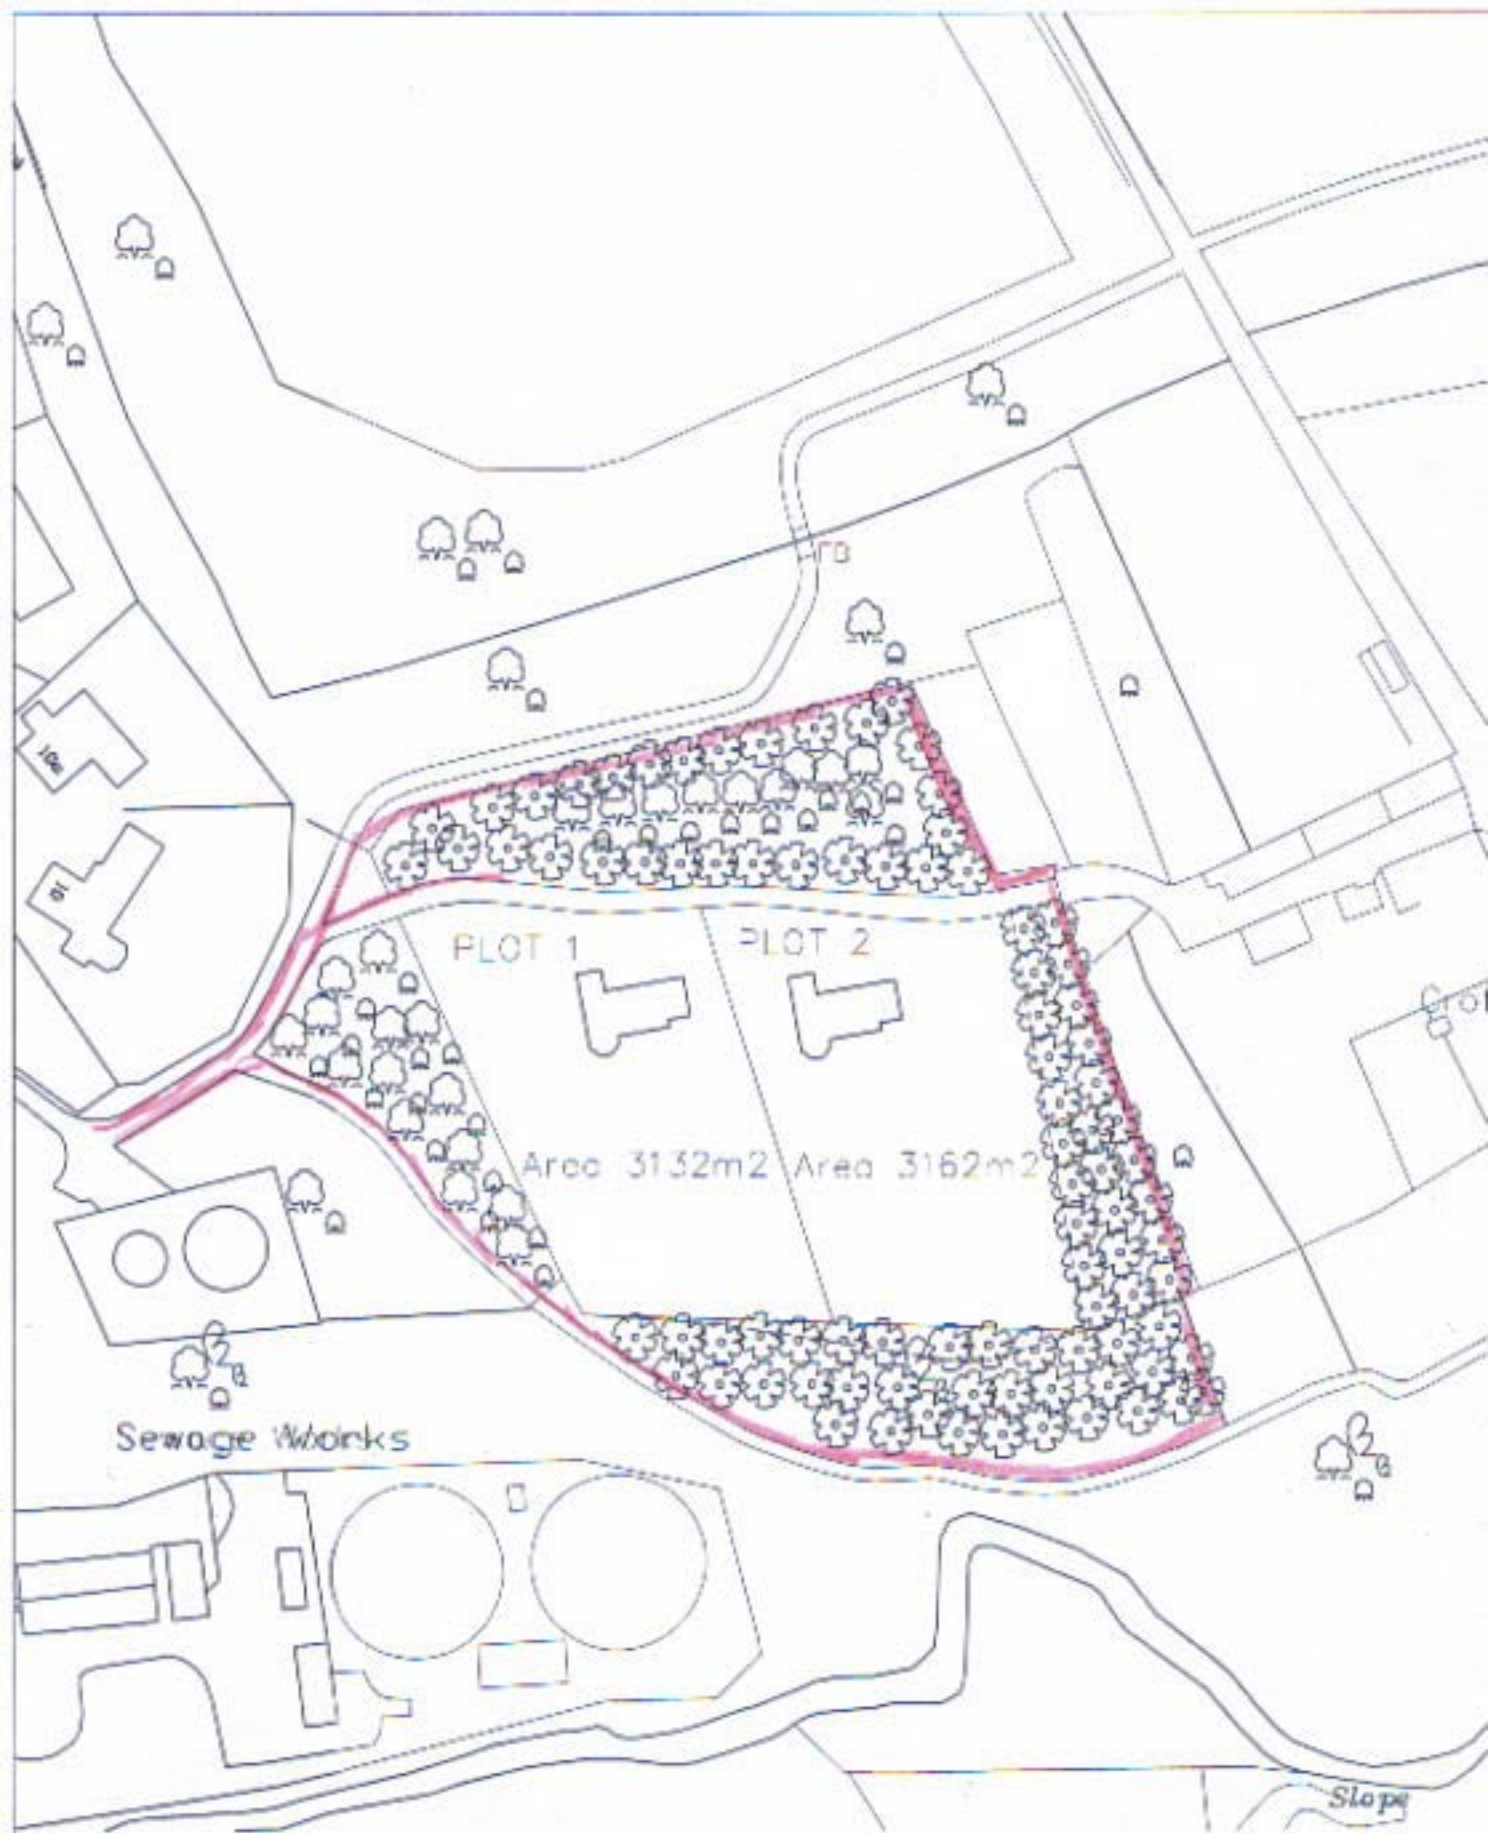

SITE PLAN

SCALE 1:1250



294000

294500

661000

660500

660000

294000

294500

ACCESS ROAD TO NEW SITE

THIS IS NEW SITE

Scale 1:5,000


Blue Field Boundary



1 cm equals 50 Metres

1 cm equals 55 Yards

1 inch equals 139 Feet

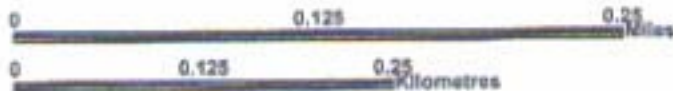

All other symbols can only be used in accordance with the instructions in the user manual.