


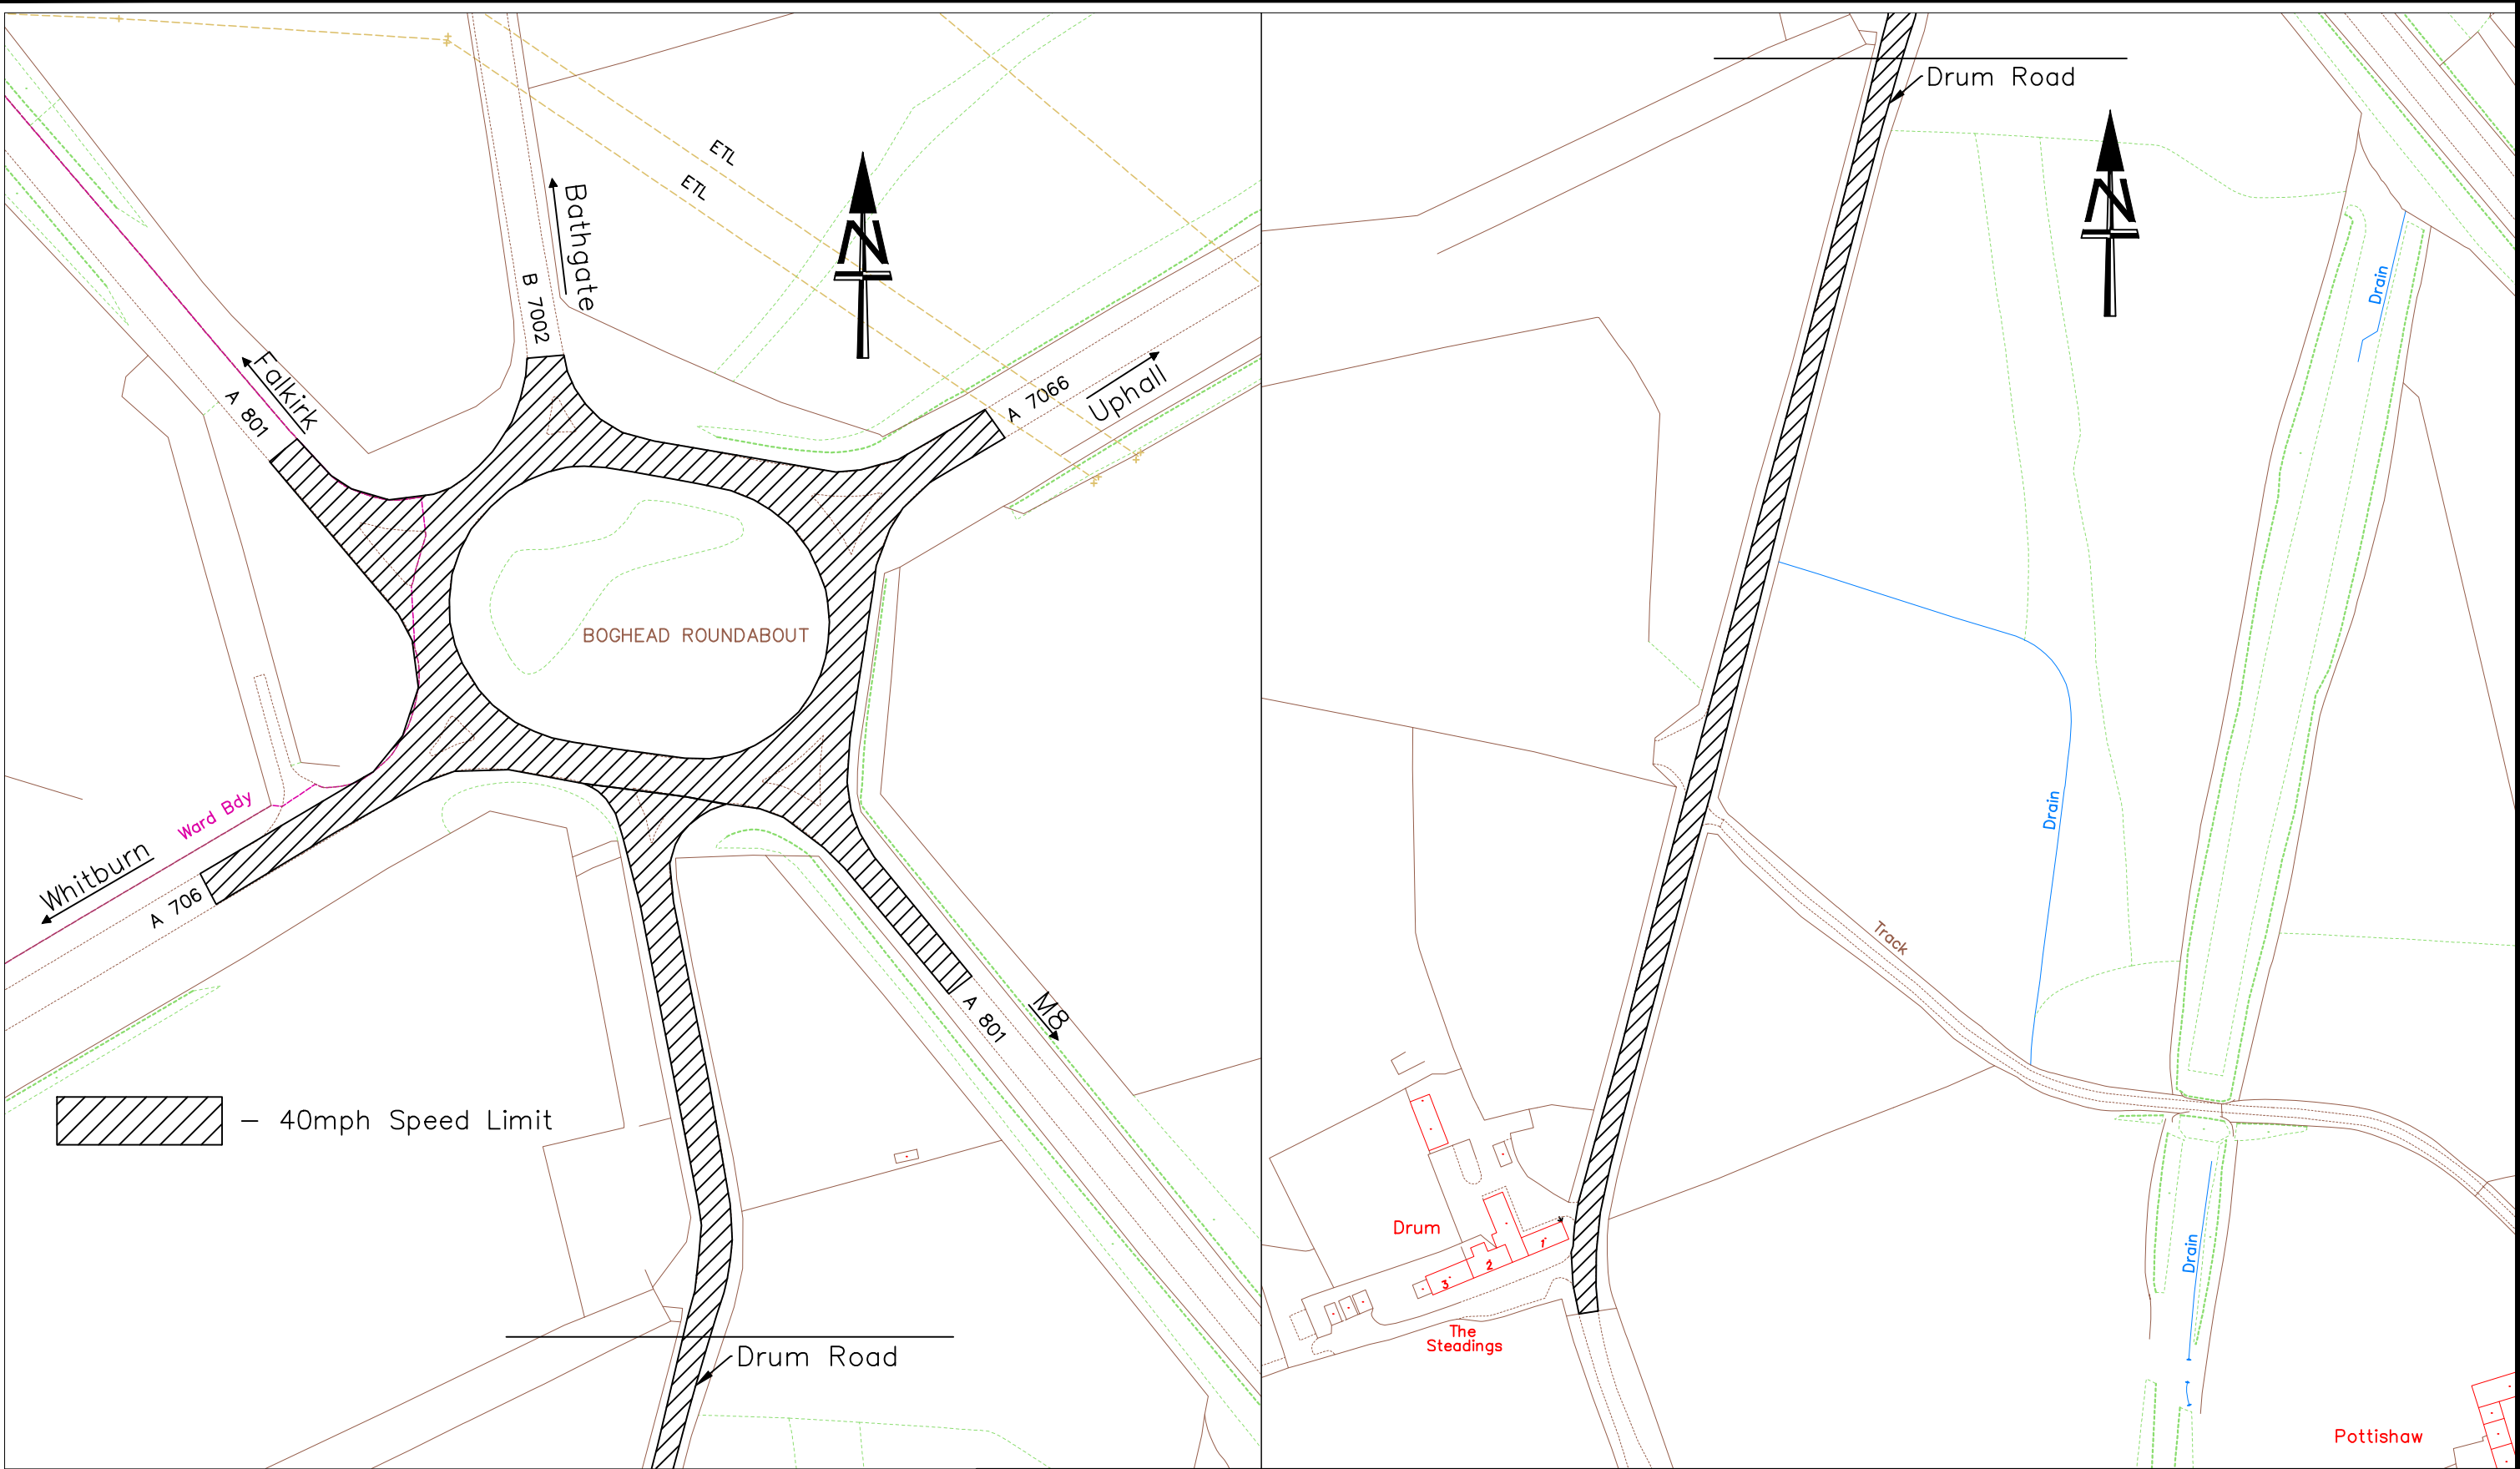

DATA LABEL: –JUL 2021

Based upon the Ordnance Survey mapping with the permission of the Controller of Her Majesty’s Stationery Office © Crown copyright. Unauthorized reproduction infringes Crown copyright and may lead to prosecution or civil proceedings.
Licence No.: 100037194

WEST LOTHIAN COUNCIL
OPERATIONAL SERVICES

ROADS & TRANSPORTATION MANAGER
WHITEHILL SERVICE CENTRE
WHITEHILL INDUSTRIAL ESTATE
BATHGATE EH48 2EP
TEL 01506 282351

TRANSPORTATION
ROAD SAFETY AND
AND TRAFFIC MANAGEMENT

A801 BOGHEAD ROUNDABOUT
PROPOSED 40MPH SPEED LIMIT

DATE: – JUL 2021
SCALE: –NTS

DRAWN BY: –SG
CHECKED BY:GB

Drg. No.:RSTM/05/W8/009–001