




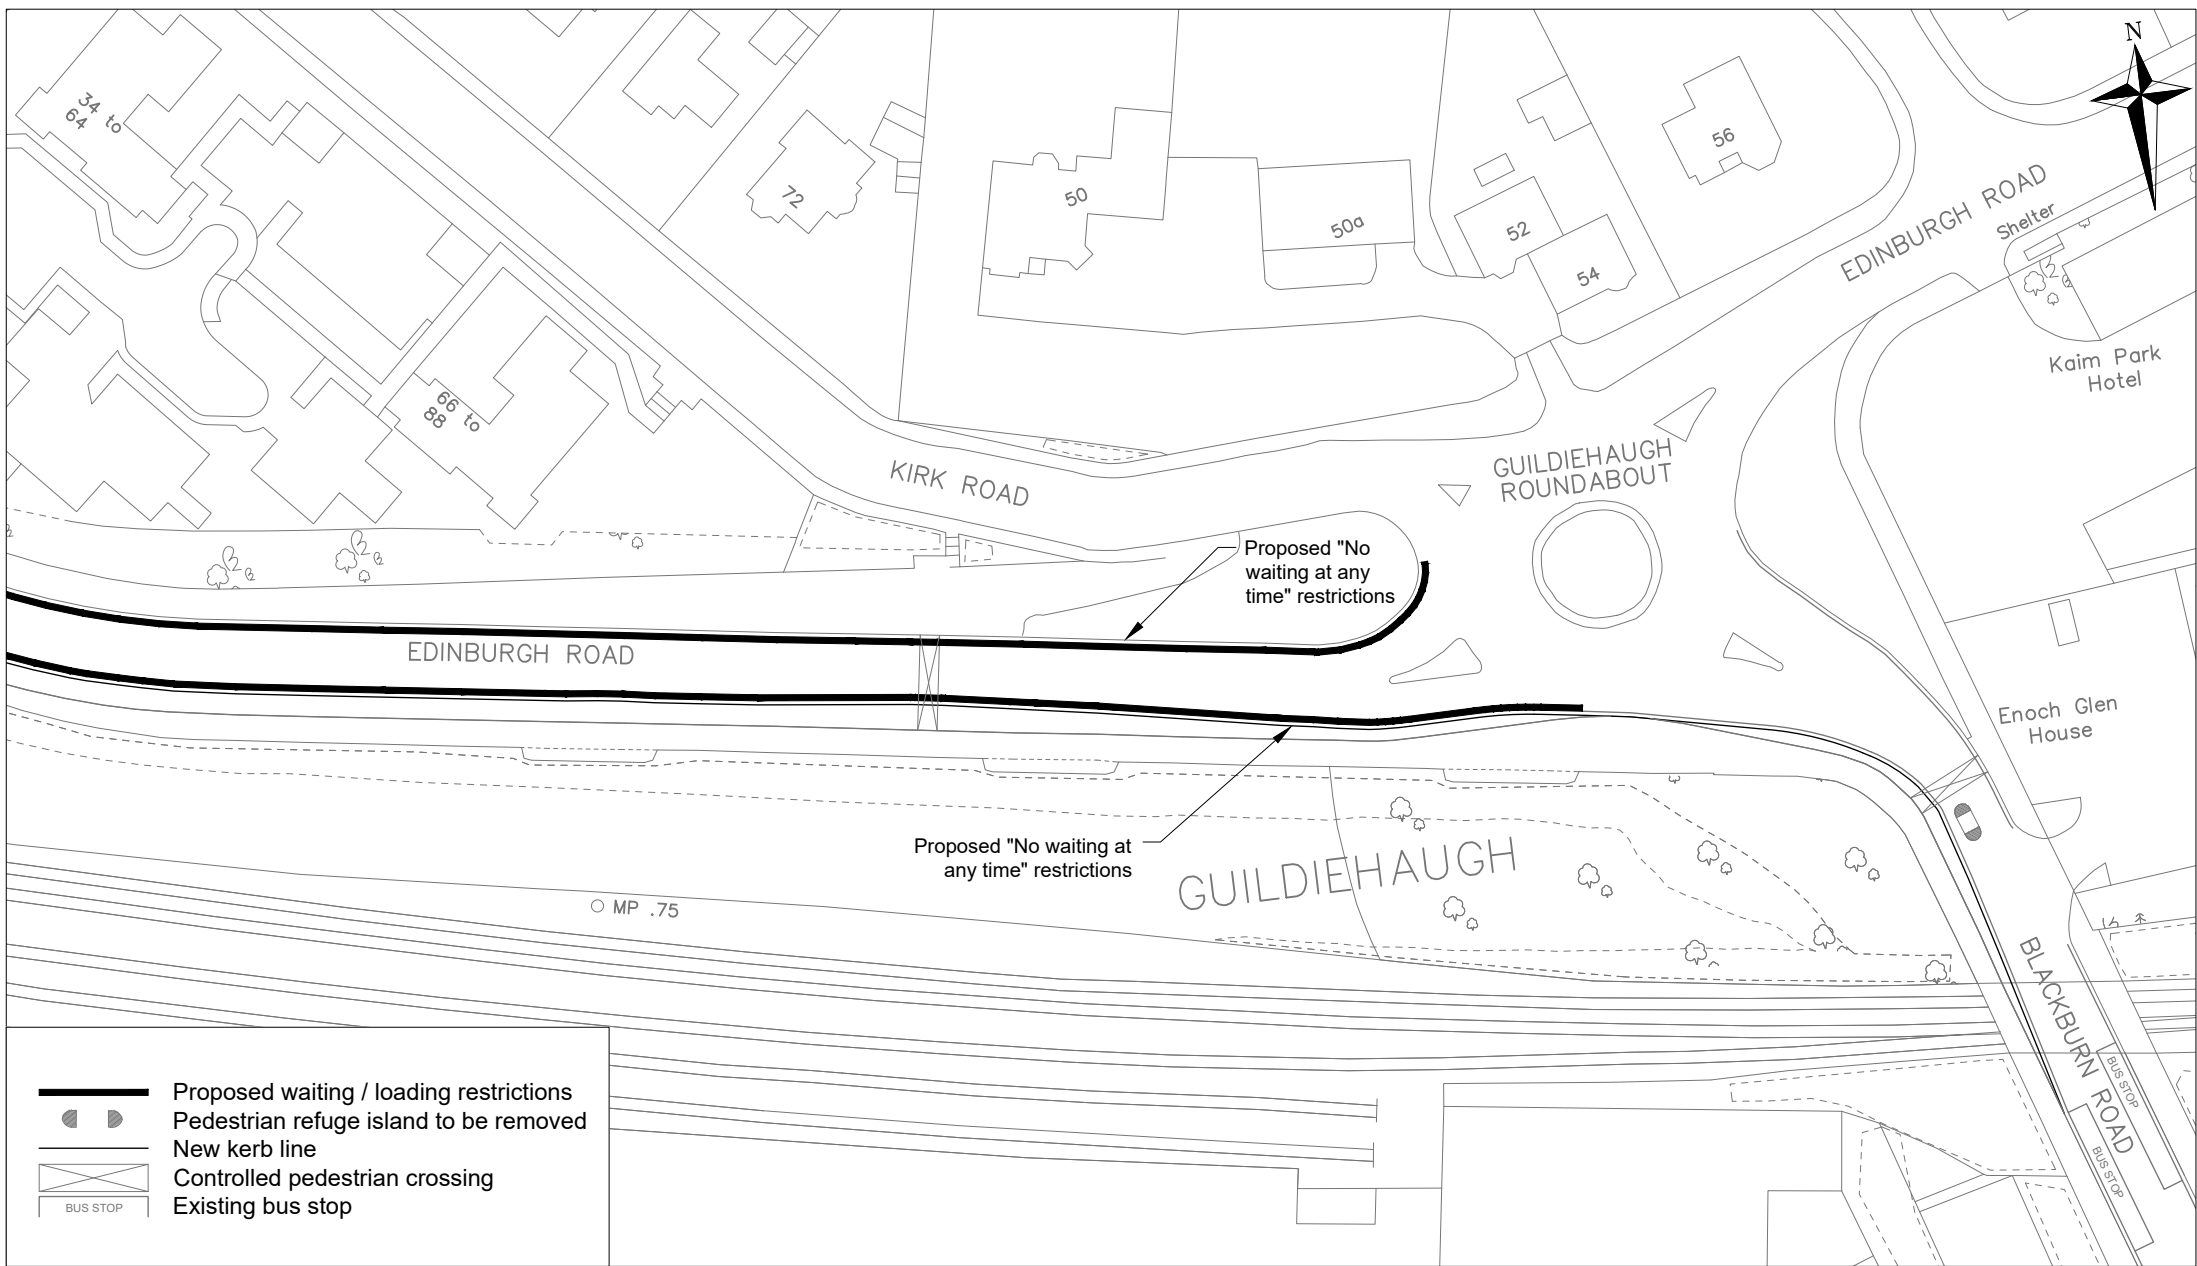

DATA LABEL:- Public	WEST LoTHIAN COUNCIL		EDINBURGH ROAD AND KING STREET	
	OPERATIONAL SERVICES		AMENDED TRAFFIC REGULATIONS	
	ROADS & TRANSPORTATION MANAGER WHITEHILL SERVICE CENTRE WHITEHILL INDUSTRIAL ESTATE BATHGATE EH48 2EP TEL 01506 282340		DATE:- JANUARY 2026 SCALE:- 1:1000 at A4	DRAWN BY:- MW CHECKED BY:- GB
Based upon the Ordnance Survey mapping with the permission of the Controller of His Majesty's Stationery Office © Crown copyright. Unauthorized reproduction infringes Crown copyright and may lead to prosecution or civil proceedings. Licence No.: AC0000849533		TRANSPORTATION PROJECT DESIGN & ENGINEERING		Drg. No.:- TRO-ER-1

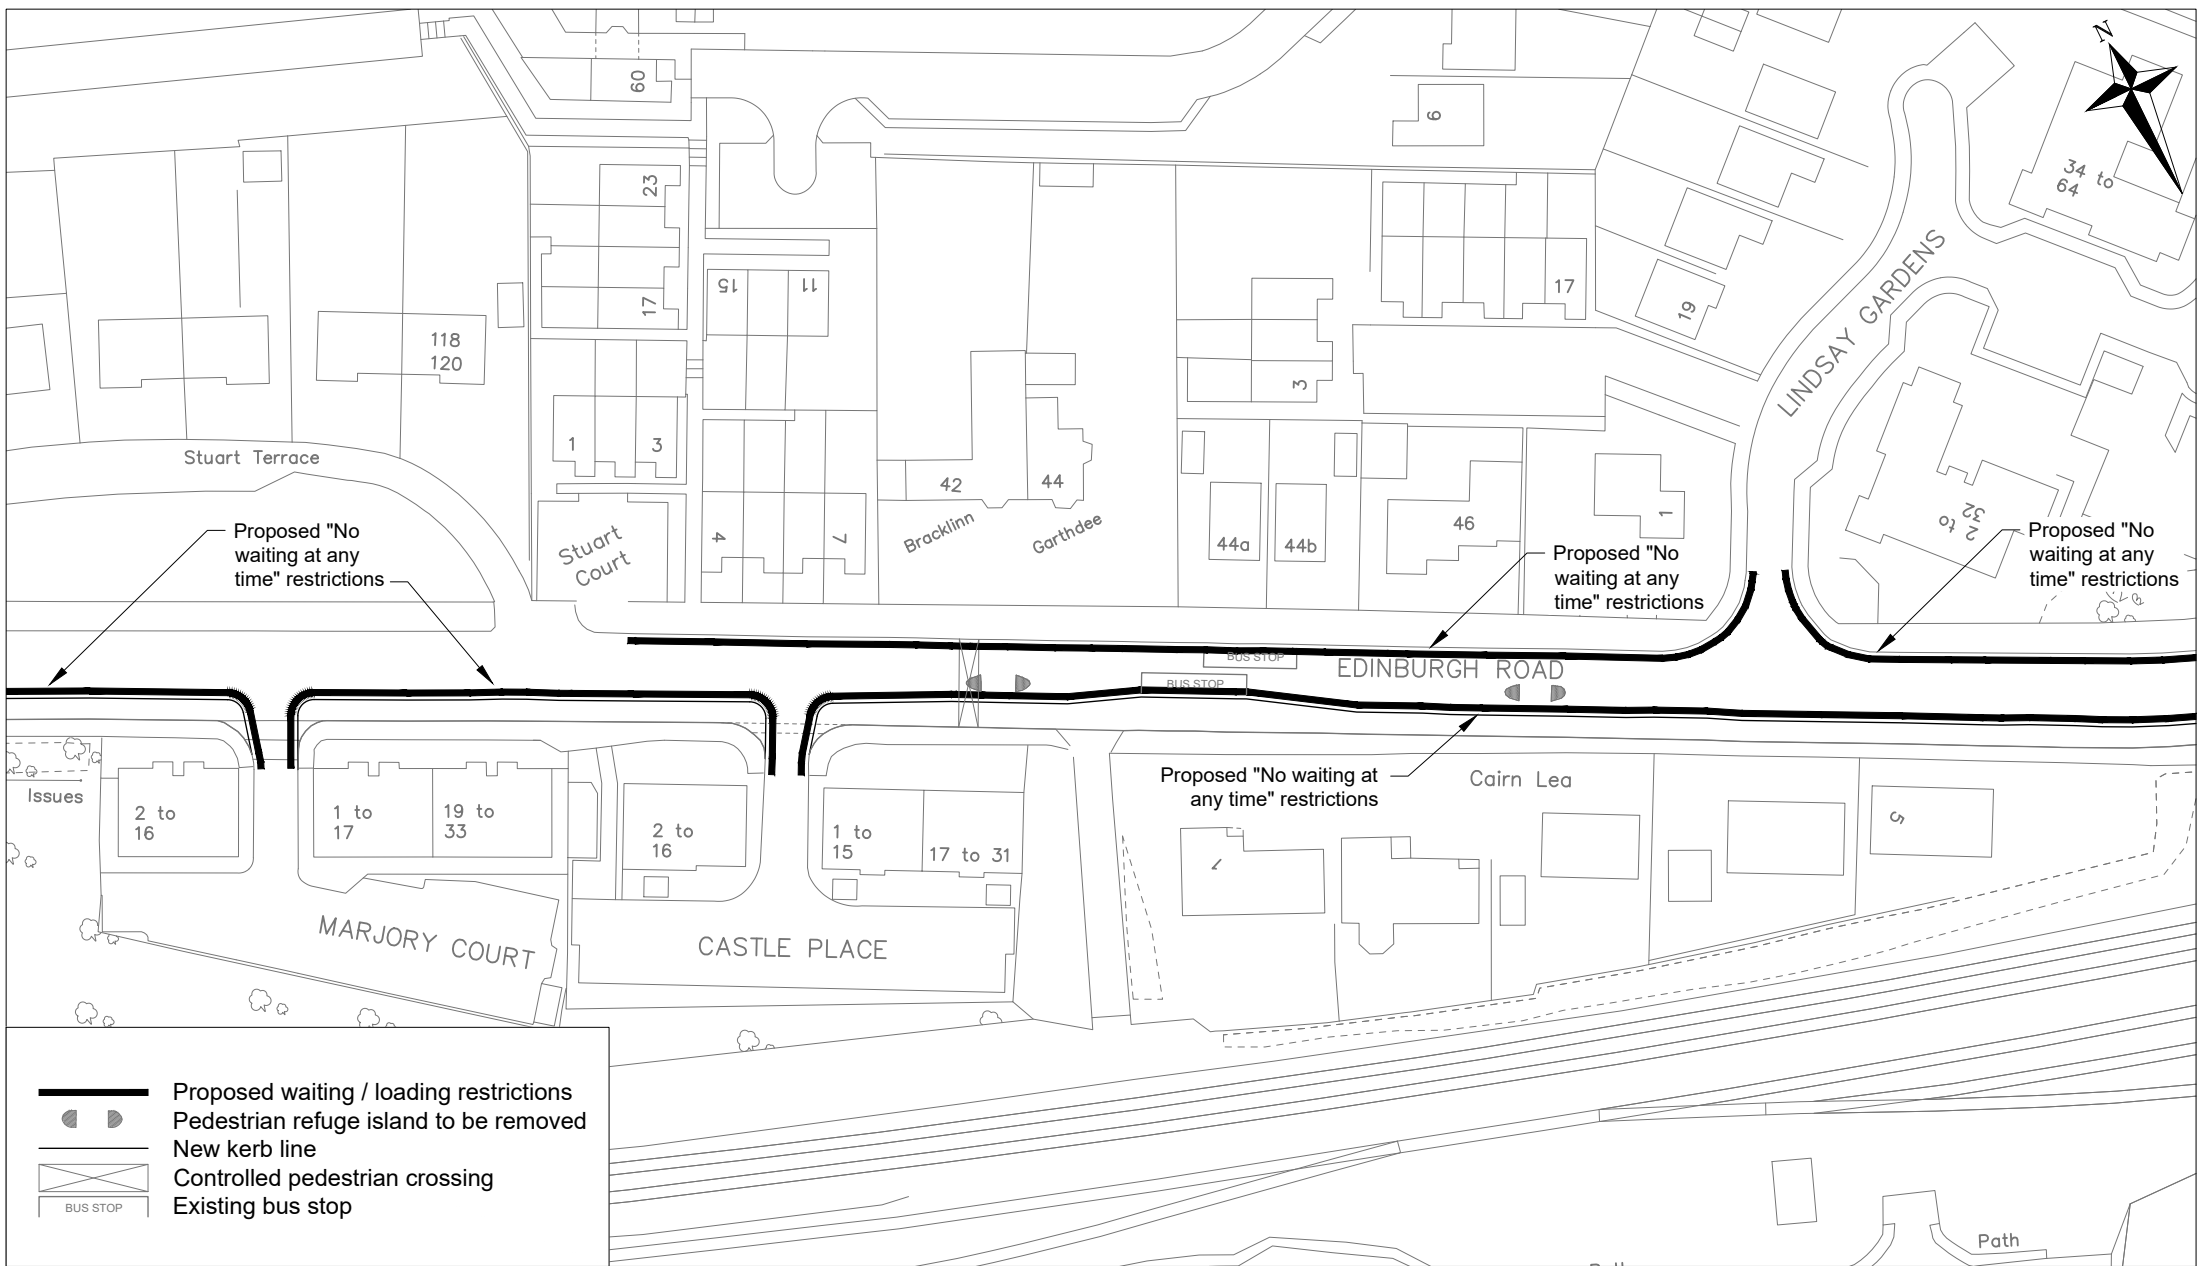

DATA LABEL:- Public		WEST LoTHIAN COUNCIL		EDINBURGH ROAD AND KING STREET	
Based upon the Ordnance Survey mapping with the permission of the Controller of His Majesty's Stationery Office © Crown copyright. Unauthorized reproduction infringes Crown copyright and may lead to prosecution or civil proceedings. Licence No.: AC0000849533		OPERATIONAL SERVICES		AMENDED TRAFFIC REGULATIONS	
		ROADS & TRANSPORTATION MANAGER WHITEHILL SERVICE CENTRE WHITEHILL INDUSTRIAL ESTATE BATHGATE EH48 2EP TEL 01506 282340	TRANSPORTATION PROJECT DESIGN & ENGINEERING	DATE:- JANUARY 2026	DRAWN BY:- MW
				SCALE:- 1:1000 at A4	CHECKED BY:- GB
				Drg. No.:- TRO-ER-2	

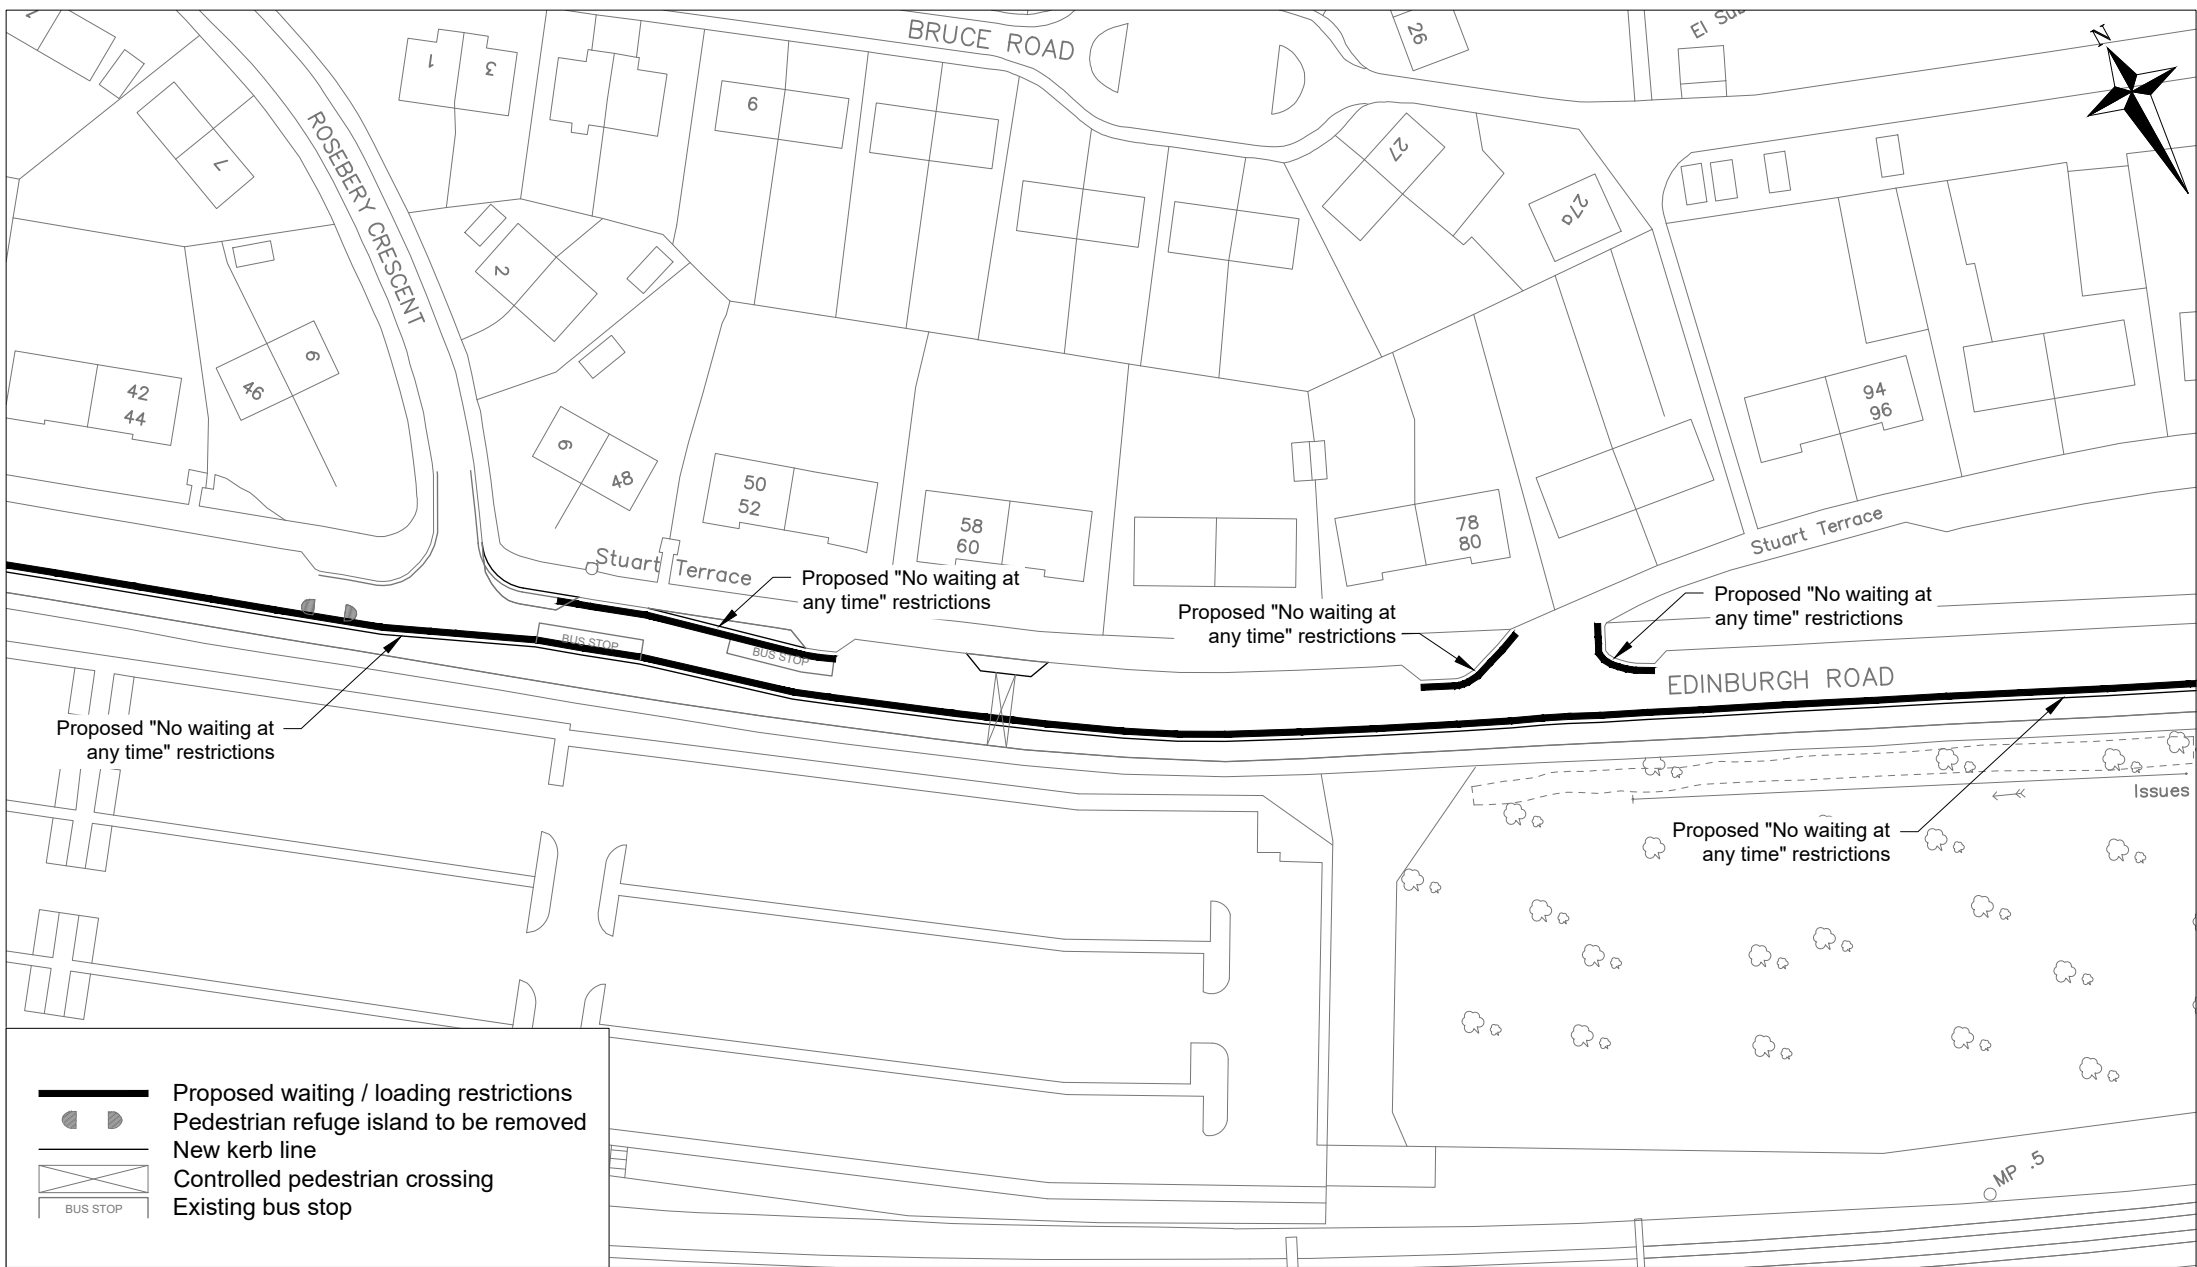

DATA LABEL:- Public

WEST Lothian Council
OPERATIONAL SERVICES


Edinburgh Road
AND King Street
AMENDED Traffic Regulations

Based upon the Ordnance Survey mapping with the permission of the Controller of His Majesty's Stationery Office © Crown copyright. Unauthorized reproduction infringes Crown copyright and may lead to prosecution or civil proceedings. Licence No.: AC0000849533


ROADS & TRANSPORTATION MANAGER
WHITEHILL SERVICE CENTRE
WHITEHILL INDUSTRIAL ESTATE
BATHGATE EH48 2EP
TEL 01506 282340

TRANSPORTATION
PROJECT DESIGN &
ENGINEERING


DATE:-	JANUARY 2026	DRAWN BY:-	MW
SCALE:-	1:1000 at A4	CHECKED BY:-	GB
Drg. No.:-		TRO-ER-3	

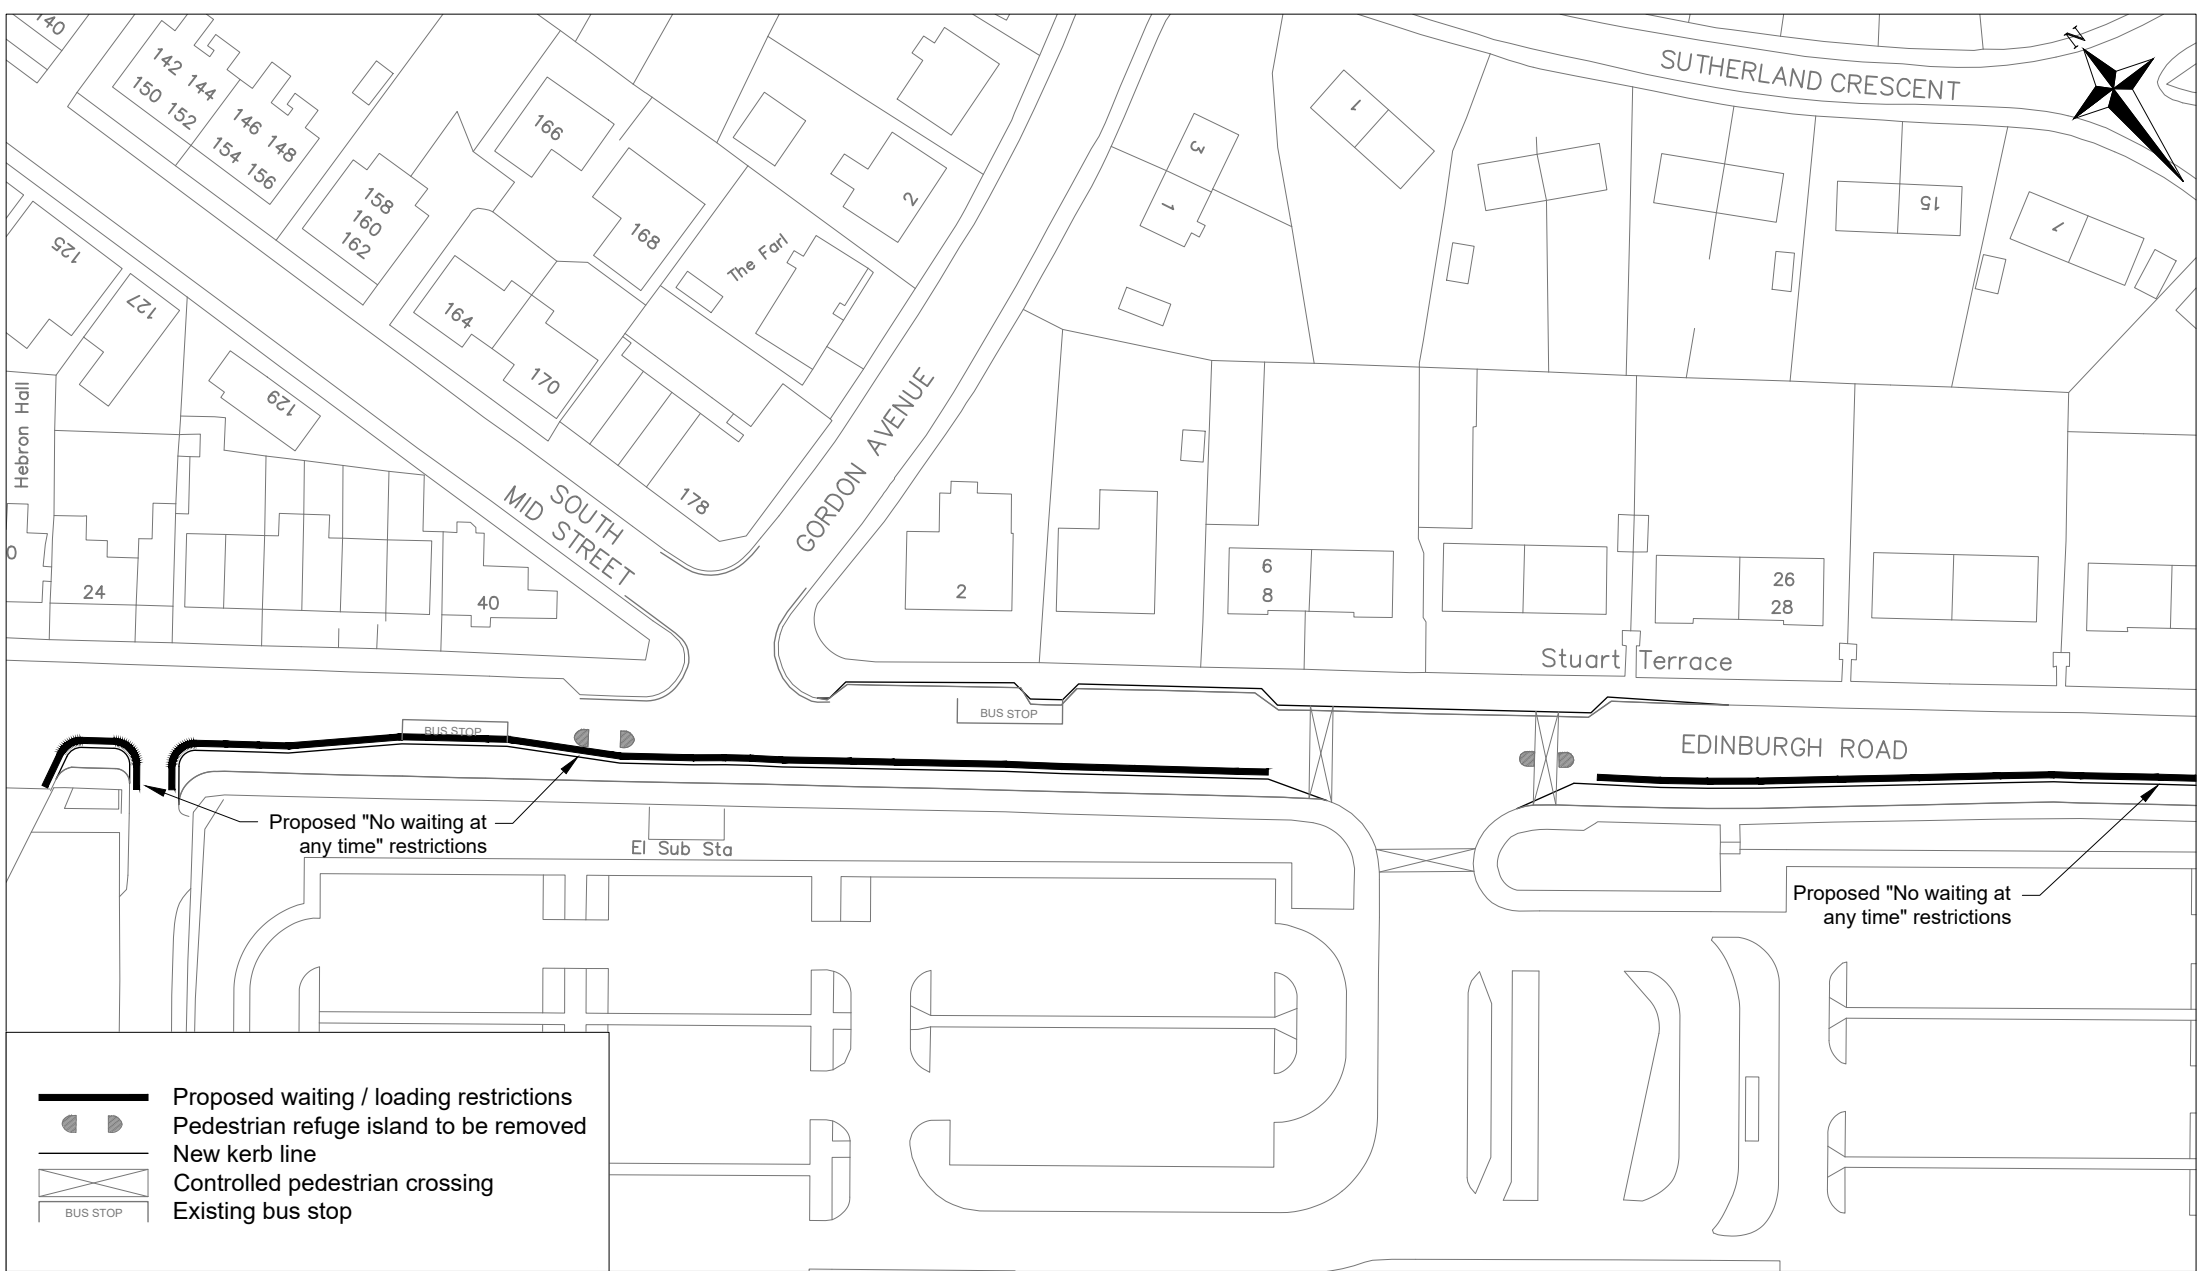

DATA LABEL:- Public		WEST LoTHIAN COUNCIL OPERATIONAL SERVICES		EDINBURGH ROAD AND KING STREET AMENDED TRAFFIC REGULATIONS	
Based upon the Ordnance Survey mapping with the permission of the Controller of His Majesty's Stationery Office © Crown copyright. Unauthorized reproduction infringes Crown copyright and may lead to prosecution or civil proceedings. Licence No.: AC0000849533				DATE:- JANUARY 2026 SCALE:- 1:1000 at A4	
		ROADS & TRANSPORTATION MANAGER WHITEHILL SERVICE CENTRE WHITEHILL INDUSTRIAL ESTATE BATHGATE EH48 2EP TEL 01506 282340		TRANSPORTATION PROJECT DESIGN & ENGINEERING	

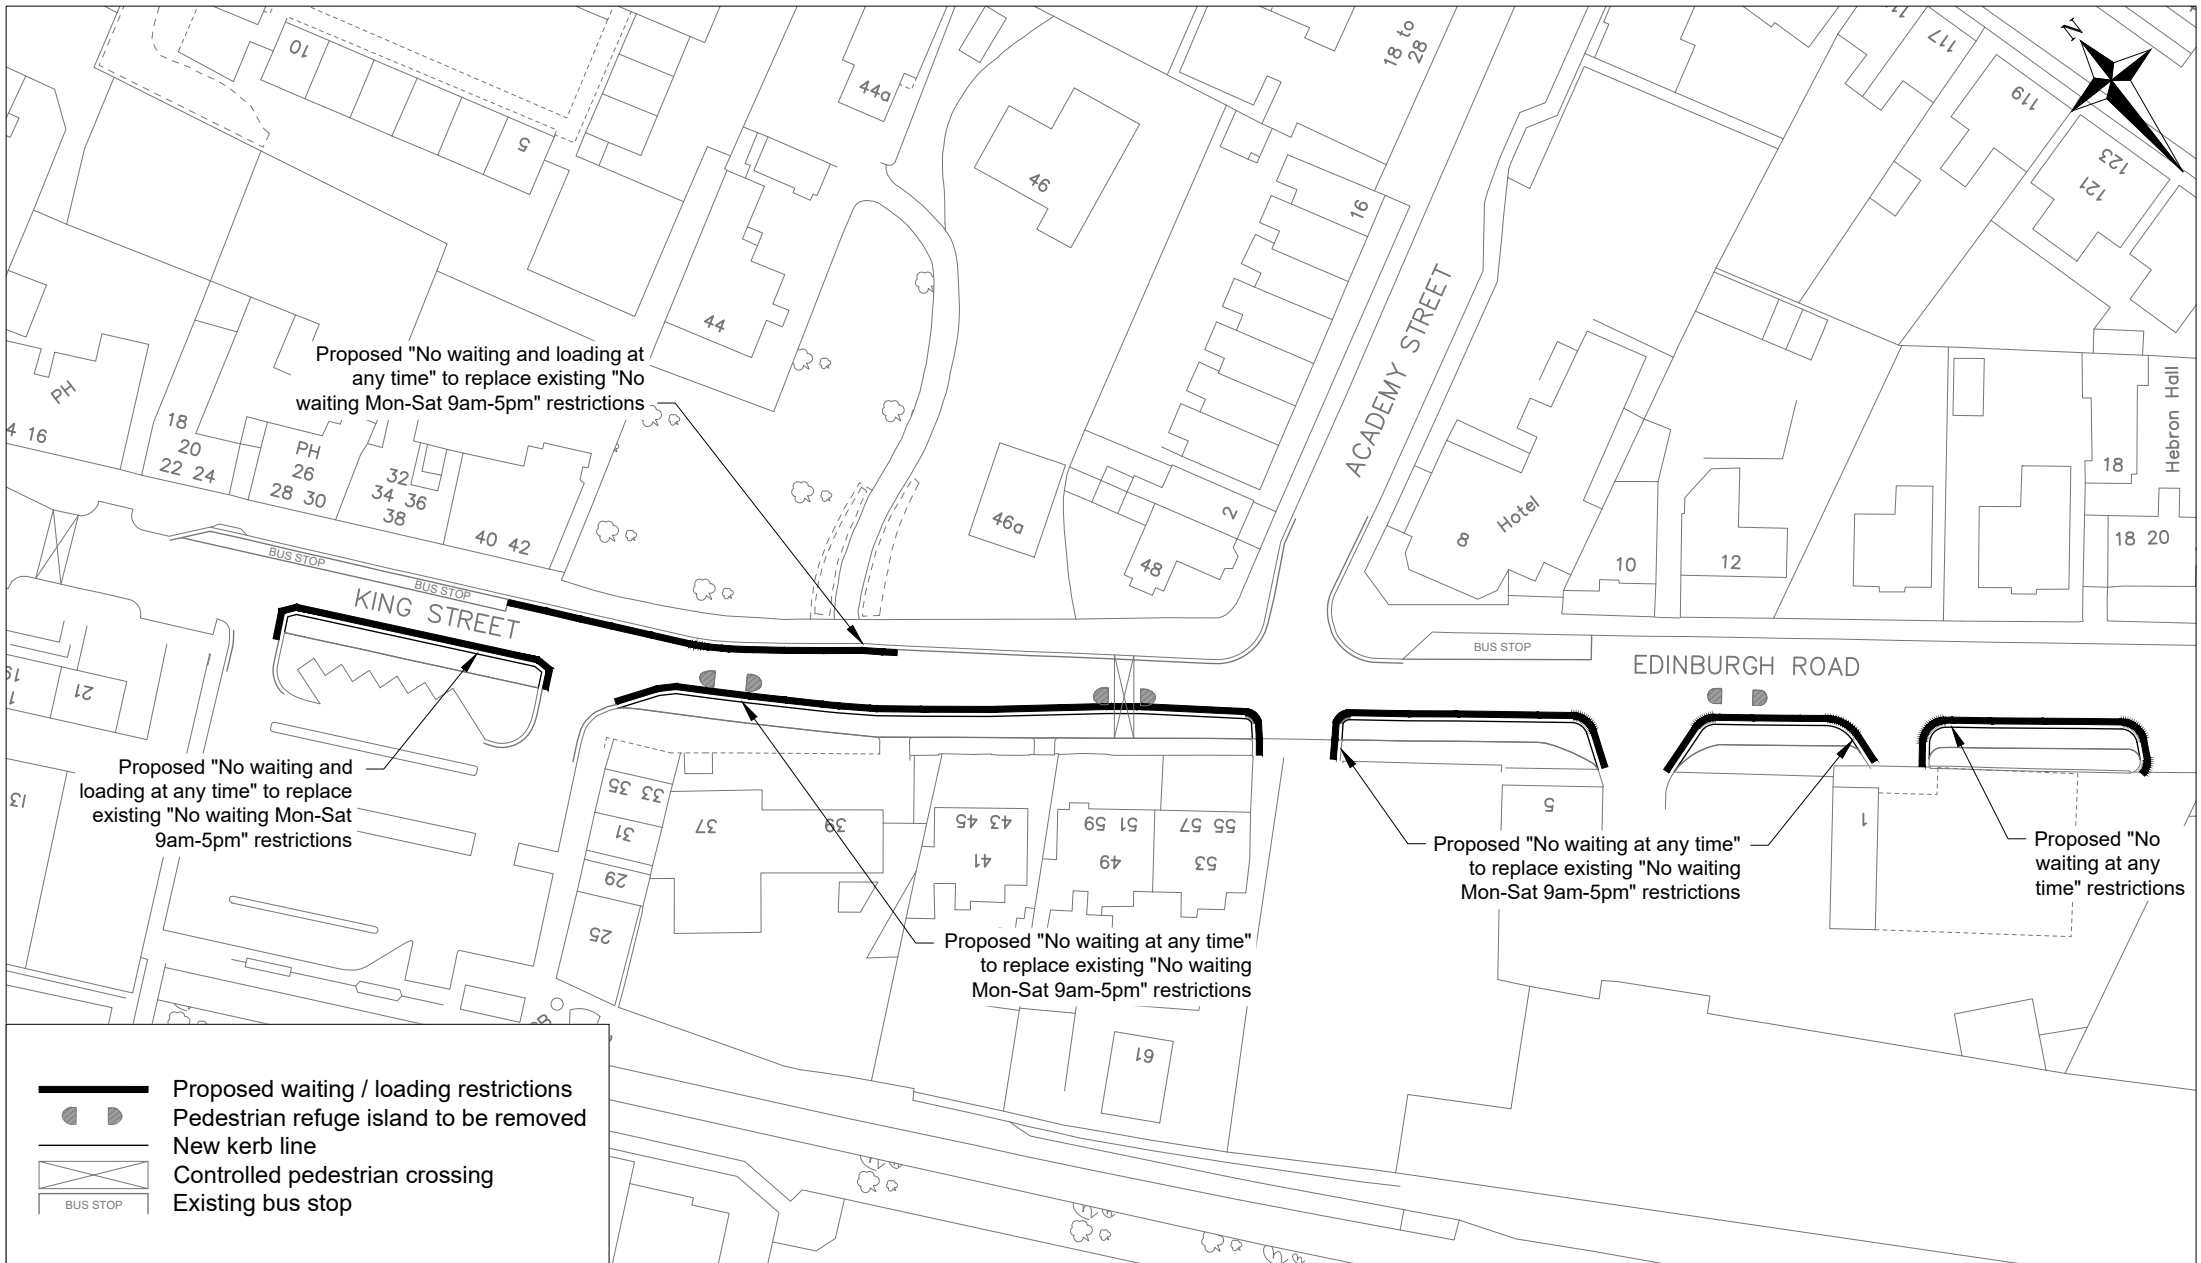

DATA LABEL:-	Public	WEST LoTHIAN COUNCIL		EDINBURGH ROAD AND KING STREET	
Based upon the Ordnance Survey mapping with the permission of the Controller of His Majesty's Stationery Office © Crown copyright. Unauthorized reproduction infringes Crown copyright and may lead to prosecution or civil proceedings. Licence No.: AC0000849533		OPERATIONAL SERVICES		AMENDED TRAFFIC REGULATIONS	
		ROADS & TRANSPORTATION MANAGER WHITEHILL SERVICE CENTRE WHITEHILL INDUSTRIAL ESTATE BATHGATE EH48 2EP TEL 01506 282340	TRANSPORTATION PROJECT DESIGN & ENGINEERING	DATE:- JANUARY 2026	DRAWN BY:- MW
				SCALE:- 1:1000 at A4	CHECKED BY:- GB
				Drg. No.:-	TRO-ER-5

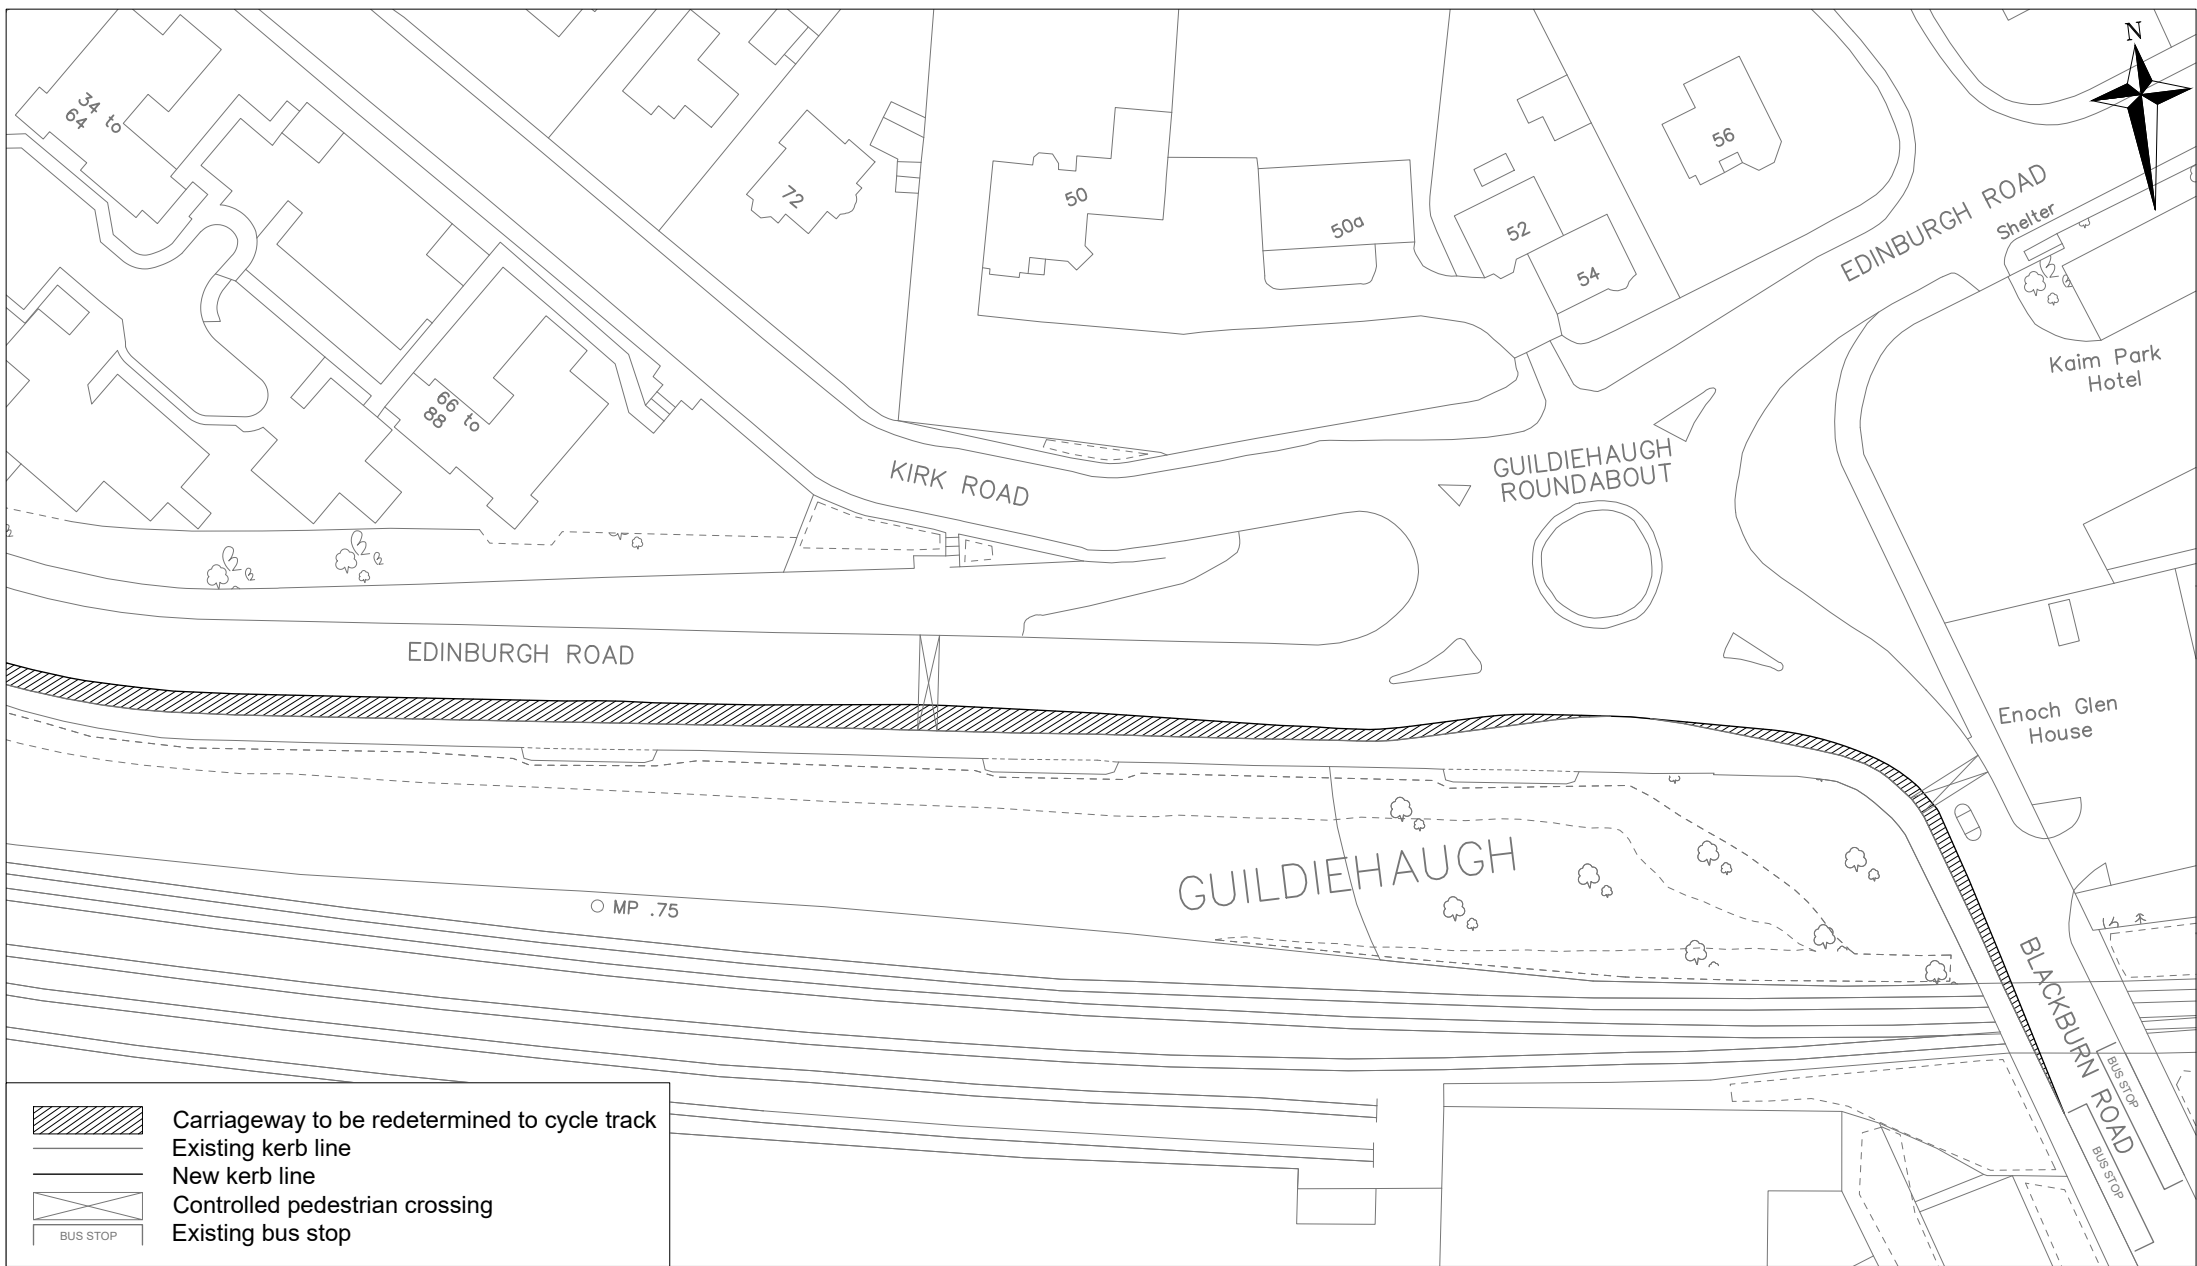

DATA LABEL:- Public

Based upon the Ordnance Survey mapping with the permission of the Controller of His Majesty's Stationery Office © Crown copyright. Unauthorized reproduction infringes Crown copyright and may lead to prosecution or civil proceedings. Licence No.: AC0000849533

WEST Lothian Council
OPERATIONAL SERVICES

ROADS & TRANSPORTATION MANAGER
WHITEHILL SERVICE CENTRE
WHITEHILL INDUSTRIAL ESTATE
BATHGATE EH48 2EP
TEL 01506 282340


TRANSPORTATION
PROJECT DESIGN &
ENGINEERING

EDINBURGH ROAD
AND KING STREET
REDETERMINATION ORDER

DATE:- JANUARY 2026
SCALE:- 1:1000 at A4

DRAWN BY:- MW
CHECKED BY:- GB

Drg. No.:- RED-ER-1

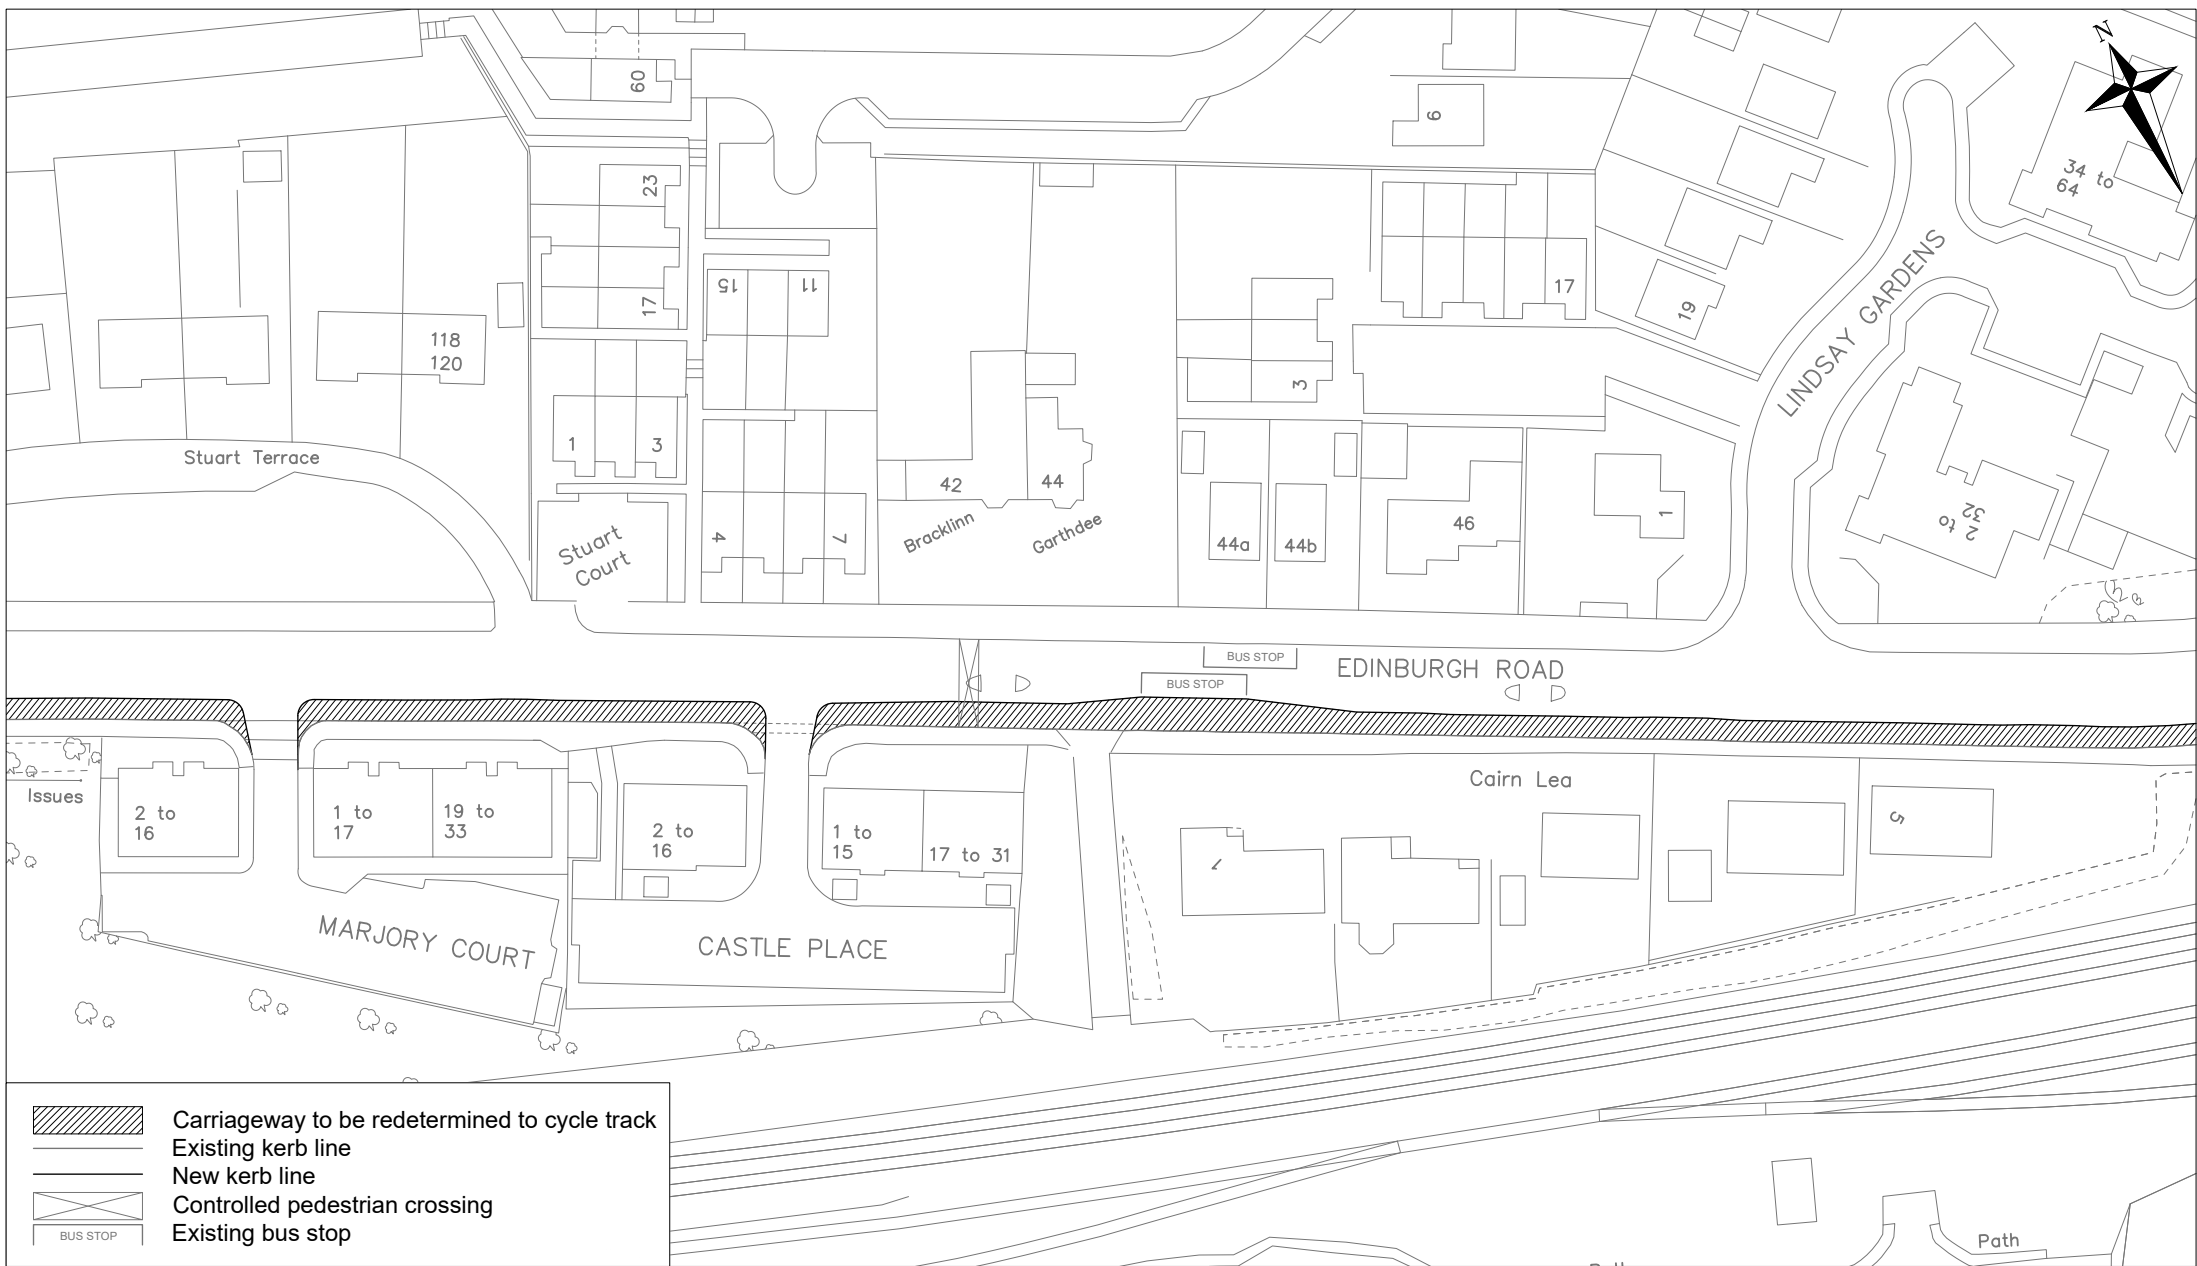

DATA LABEL:- Public

Based upon the Ordnance Survey mapping with the permission of the Controller of His Majesty's Stationery Office © Crown copyright. Unauthorized reproduction infringes Crown copyright and may lead to prosecution or civil proceedings. Licence No.: AC0000849533

WEST Lothian Council
OPERATIONAL SERVICES

ROADS & TRANSPORTATION MANAGER
WHITEHILL SERVICE CENTRE
WHITEHILL INDUSTRIAL ESTATE
BATHGATE EH48 2EP
TEL 01506 282340

TRANSPORTATION
PROJECT DESIGN &
ENGINEERING

EDINBURGH ROAD
AND KING STREET
REDETERMINATION ORDER

DATE:- JANUARY 2026
SCALE:- 1:1000 at A4

DRAWN BY:- MW
CHECKED BY:- GB

Drg. No.:- RED-ER-2



DATA LABEL:- Public

Based upon the Ordnance Survey mapping with the permission of the Controller of His Majesty's Stationery Office © Crown copyright. Unauthorized reproduction infringes Crown copyright and may lead to prosecution or civil proceedings. Licence No.: AC0000849533

WEST Lothian Council
OPERATIONAL SERVICES

ROADS & TRANSPORTATION MANAGER
WHITEHILL SERVICE CENTRE
WHITEHILL INDUSTRIAL ESTATE
BATHGATE EH48 2EP
TEL 01506 282340


TRANSPORTATION
PROJECT DESIGN &
ENGINEERING

EDINBURGH ROAD
AND KING STREET
REDETERMINATION ORDER

DATE:- JANUARY 2026
SCALE:- 1:1000 at A4

DRAWN BY:- MW
CHECKED BY:- GB

Drg. No.:- RED-ER-3

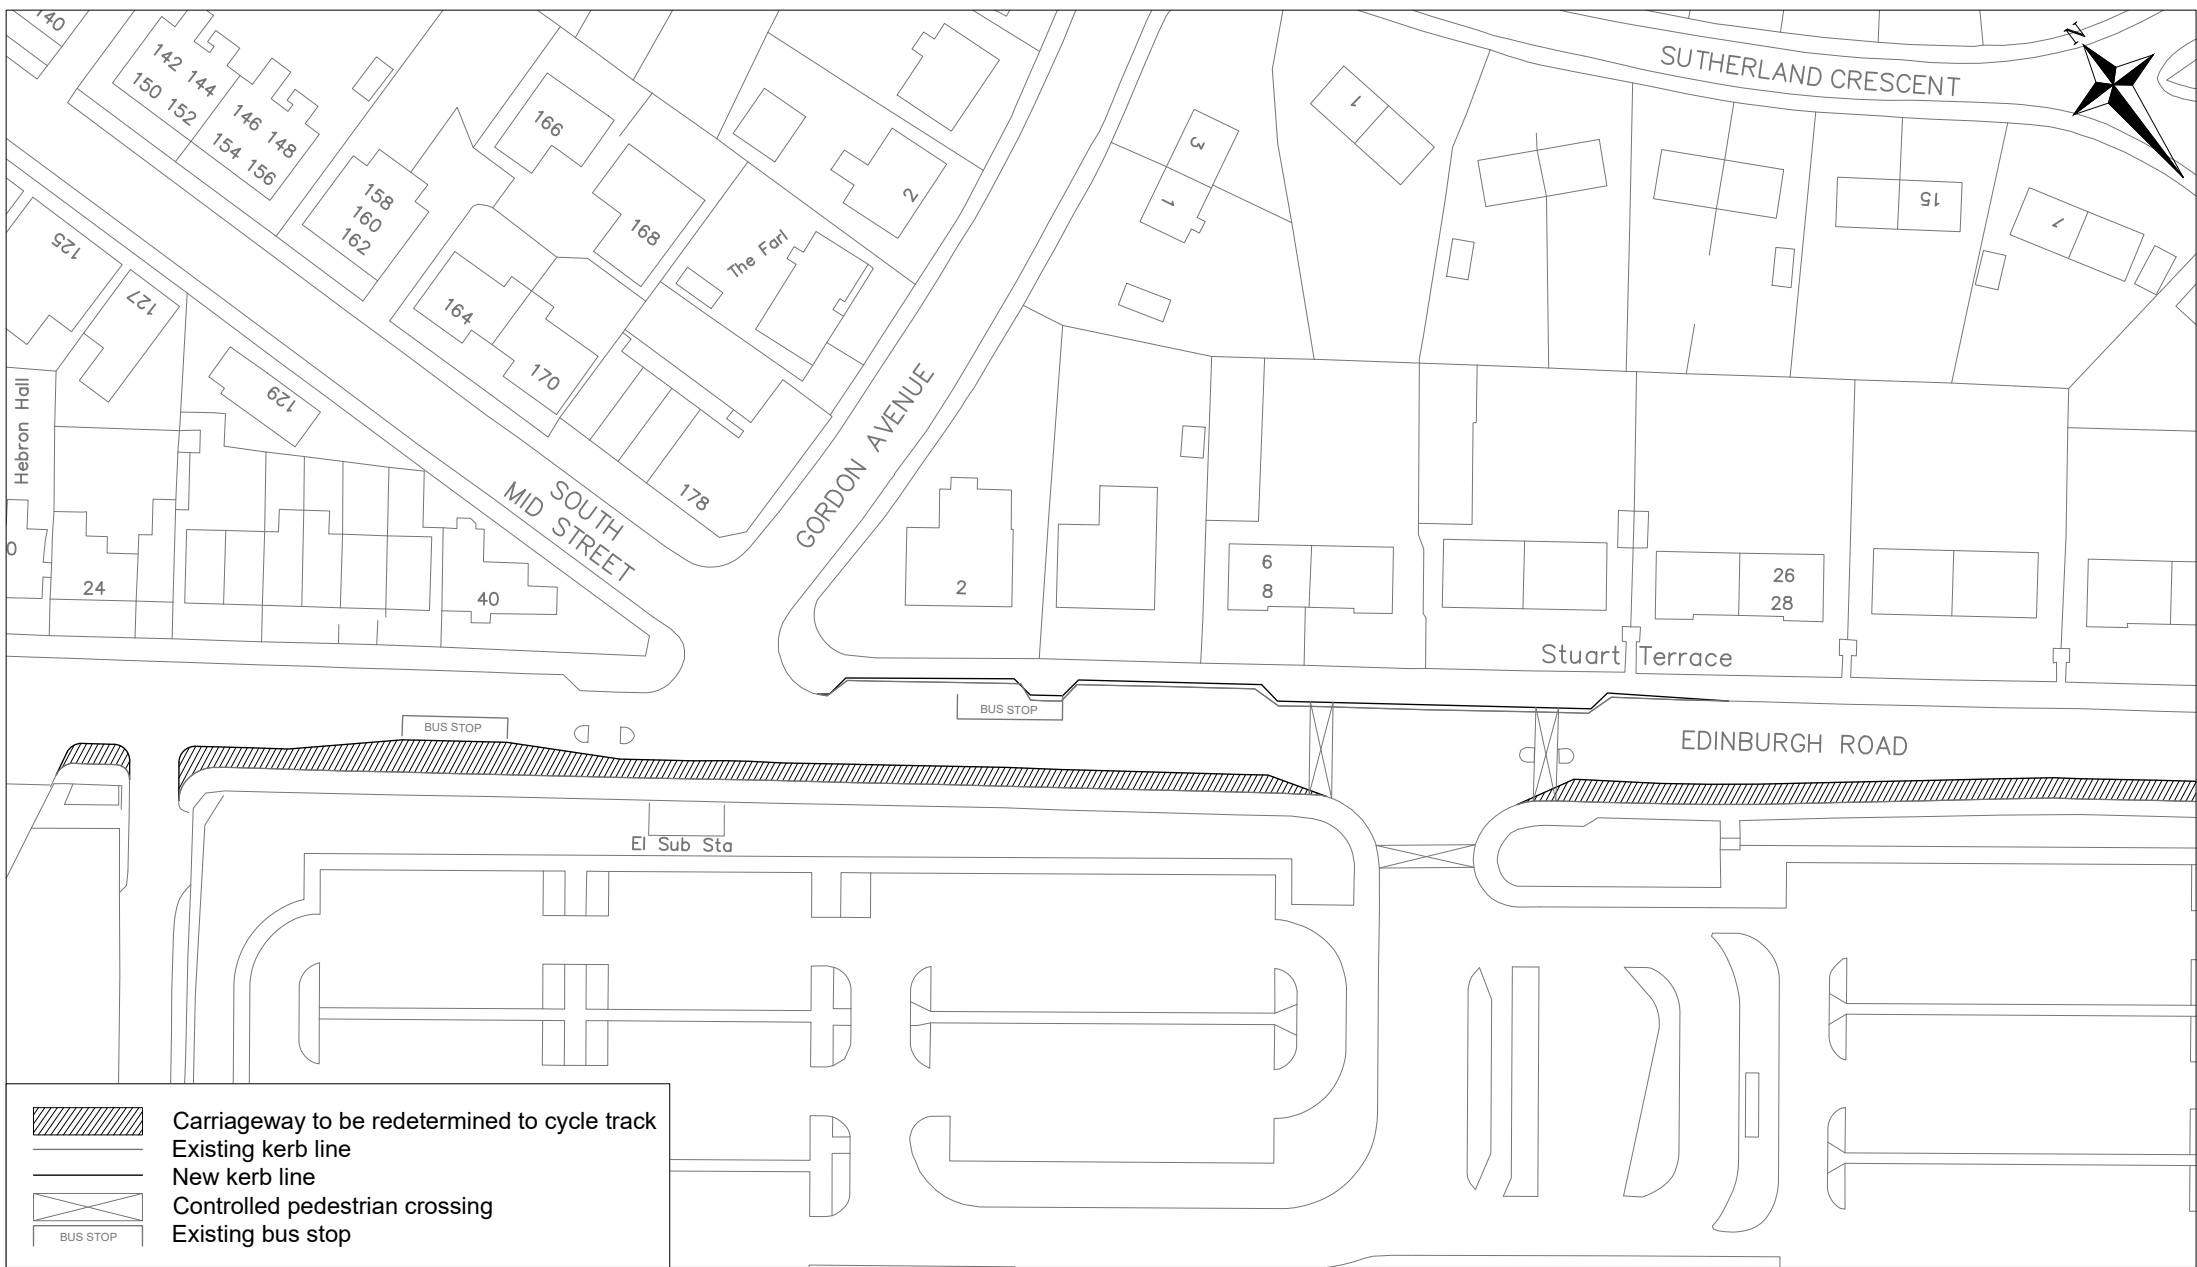

DATA LABEL:- Public

Based upon the Ordnance Survey mapping with the permission of the Controller of His Majesty's Stationery Office © Crown copyright. Unauthorized reproduction infringes Crown copyright and may lead to prosecution or civil proceedings. Licence No.: AC0000849533

WEST Lothian Council
Operational Services

Roads & Transportation Manager
Whitehill Service Centre
Whitehill Industrial Estate
Bathgate EH48 2EP
Tel 01506 282340


Transportation
Project Design &
Engineering

Edinburgh Road
and King Street
Redetermination Order

Date:- January 2026
Scale:- 1:1000 at A4

Drawn By:- MW
Checked By:- GB

Drg. No.:- RED-ER-4

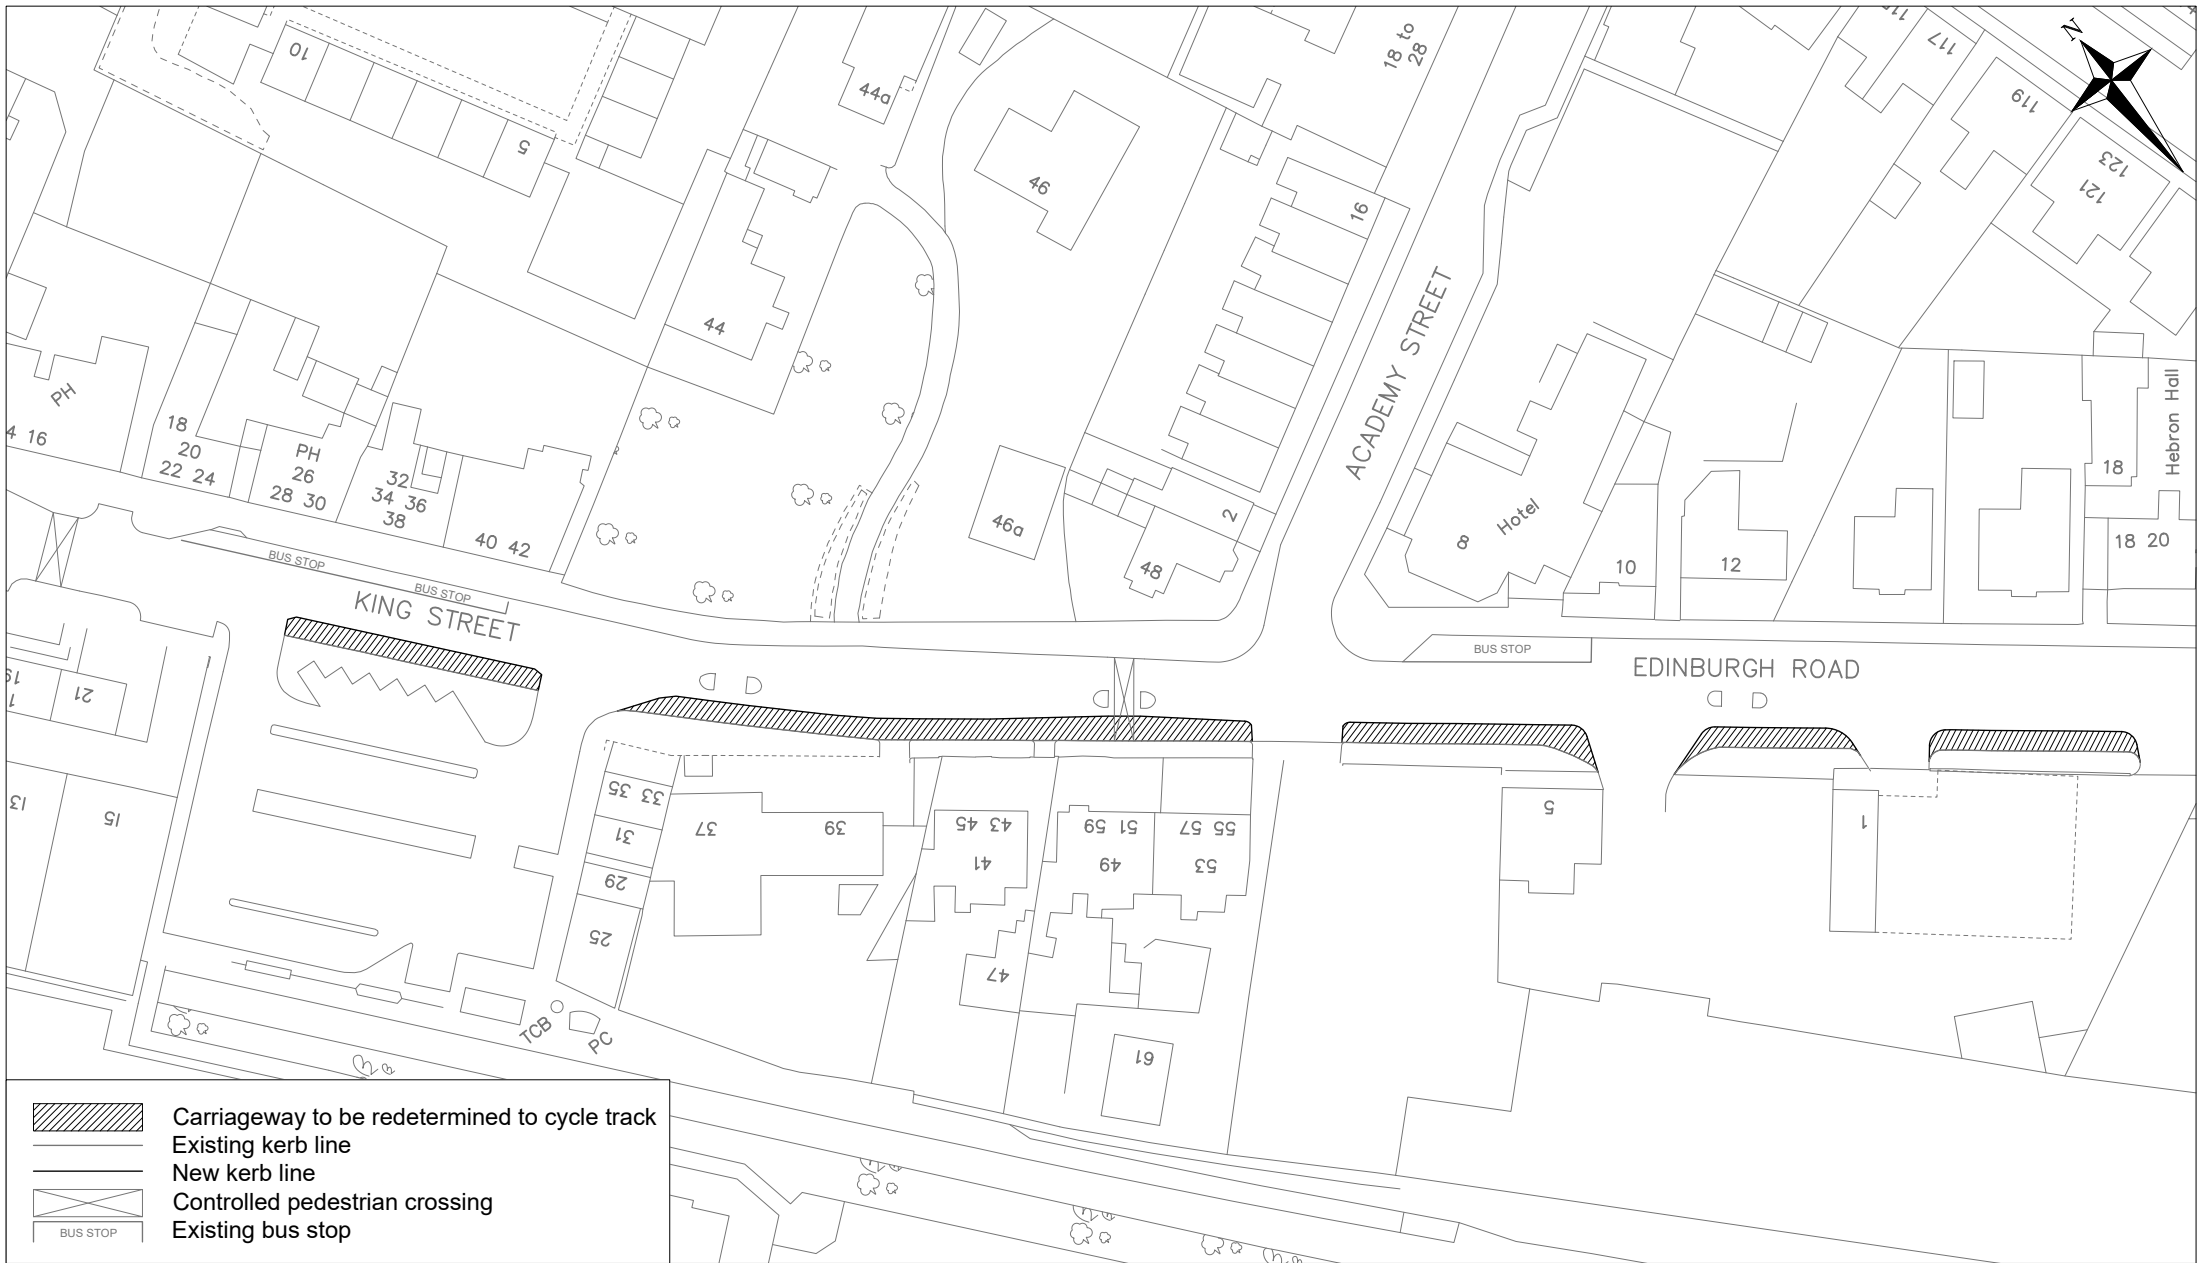

DATA LABEL:- Public	WEST LoTHIAN COUNCIL OPERATIONAL SERVICES		EDINBURGH ROAD AND KING STREET REDETERMINATION ORDER	
Based upon the Ordnance Survey mapping with the permission of the Controller of His Majesty's Stationery Office © Crown copyright. Unauthorized reproduction infringes Crown copyright and may lead to prosecution or civil proceedings. Licence No.: AC0000849533	ROADS & TRANSPORTATION MANAGER WHITEHILL SERVICE CENTRE WHITEHILL INDUSTRIAL ESTATE BATHGATE EH48 2EP TEL 01506 282340	TRANSPORTATION PROJECT DESIGN & ENGINEERING	DATE:- JANUARY 2026 SCALE:- 1:1000 at A4	DRAWN BY:- MW CHECKED BY:- GB
			Drg. No.:- RED-ER-5	